


P.O. BOX 1640
23280 HWY. 82
BASALT, COLORADO 8162
PHONE (303) 927-3167
FAX (303) 927-4813

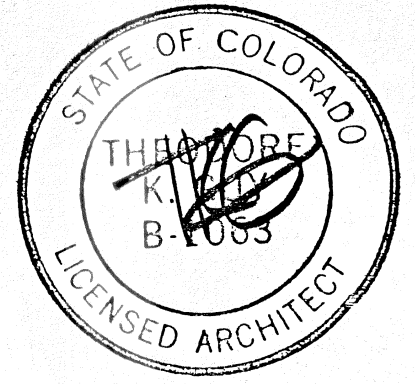

DATE	REMARKS
4-3-94	PERMIT SET

MOUNTAIN
HOUSING GROUP


LOT 640C
TELLURIDE MOUNTAIN VILLAGE

JOB #: 93184
DRAWN: CSL
CHECKED:
PRINTED: 3-12-94

SHEET TITLE:
FLOOR PLANS

A2.8

COPYRIGHT
THEODORE K GUY ASSOCIATES PC

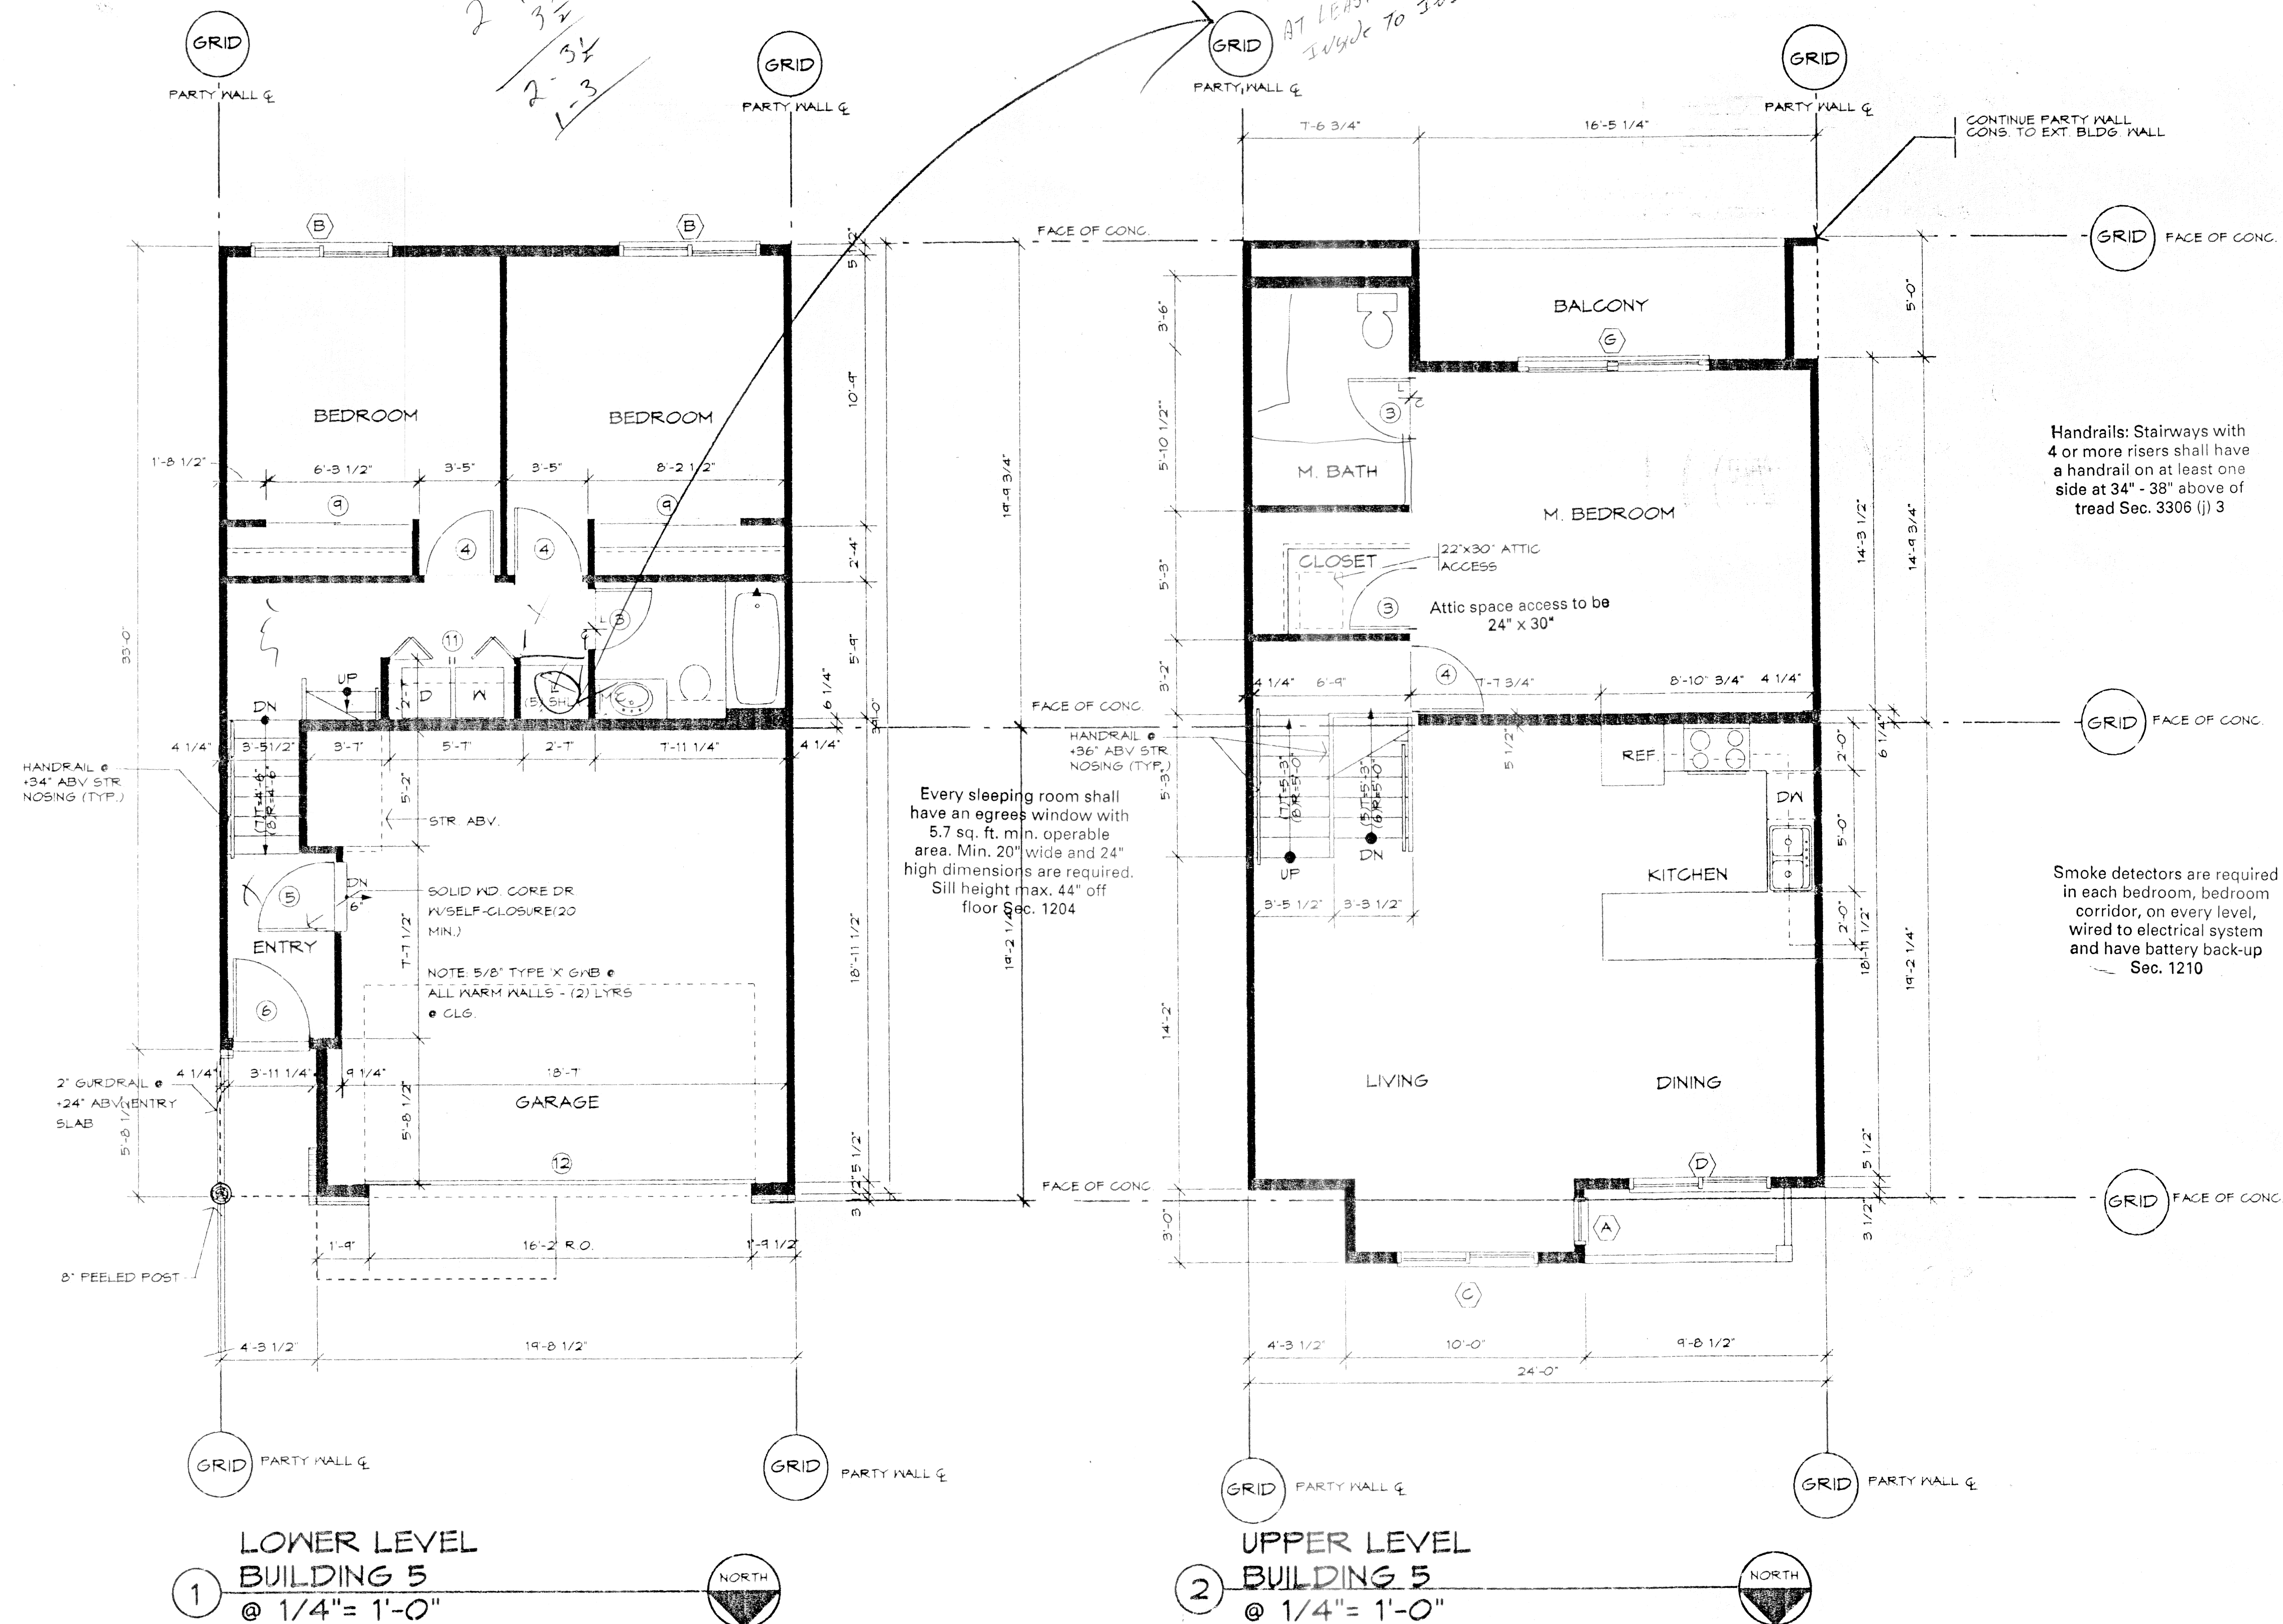

Garage and house shall be separated by 1 hour fire resistive construction.

Doors from garage to house
are to be min. 1 3/8" solid
core with self-closing
device, weatherstripped and
threshold Sec. 503 (d) 3

Units generating a spark or flame shall be raised 18" above the floor Sec. 508 UMC

Stairways are to have a max.
rise of 8", min. run of 9",
min. headroom of 6'8" and
min. width of 36"
Sec. 3306 (b) (c)