




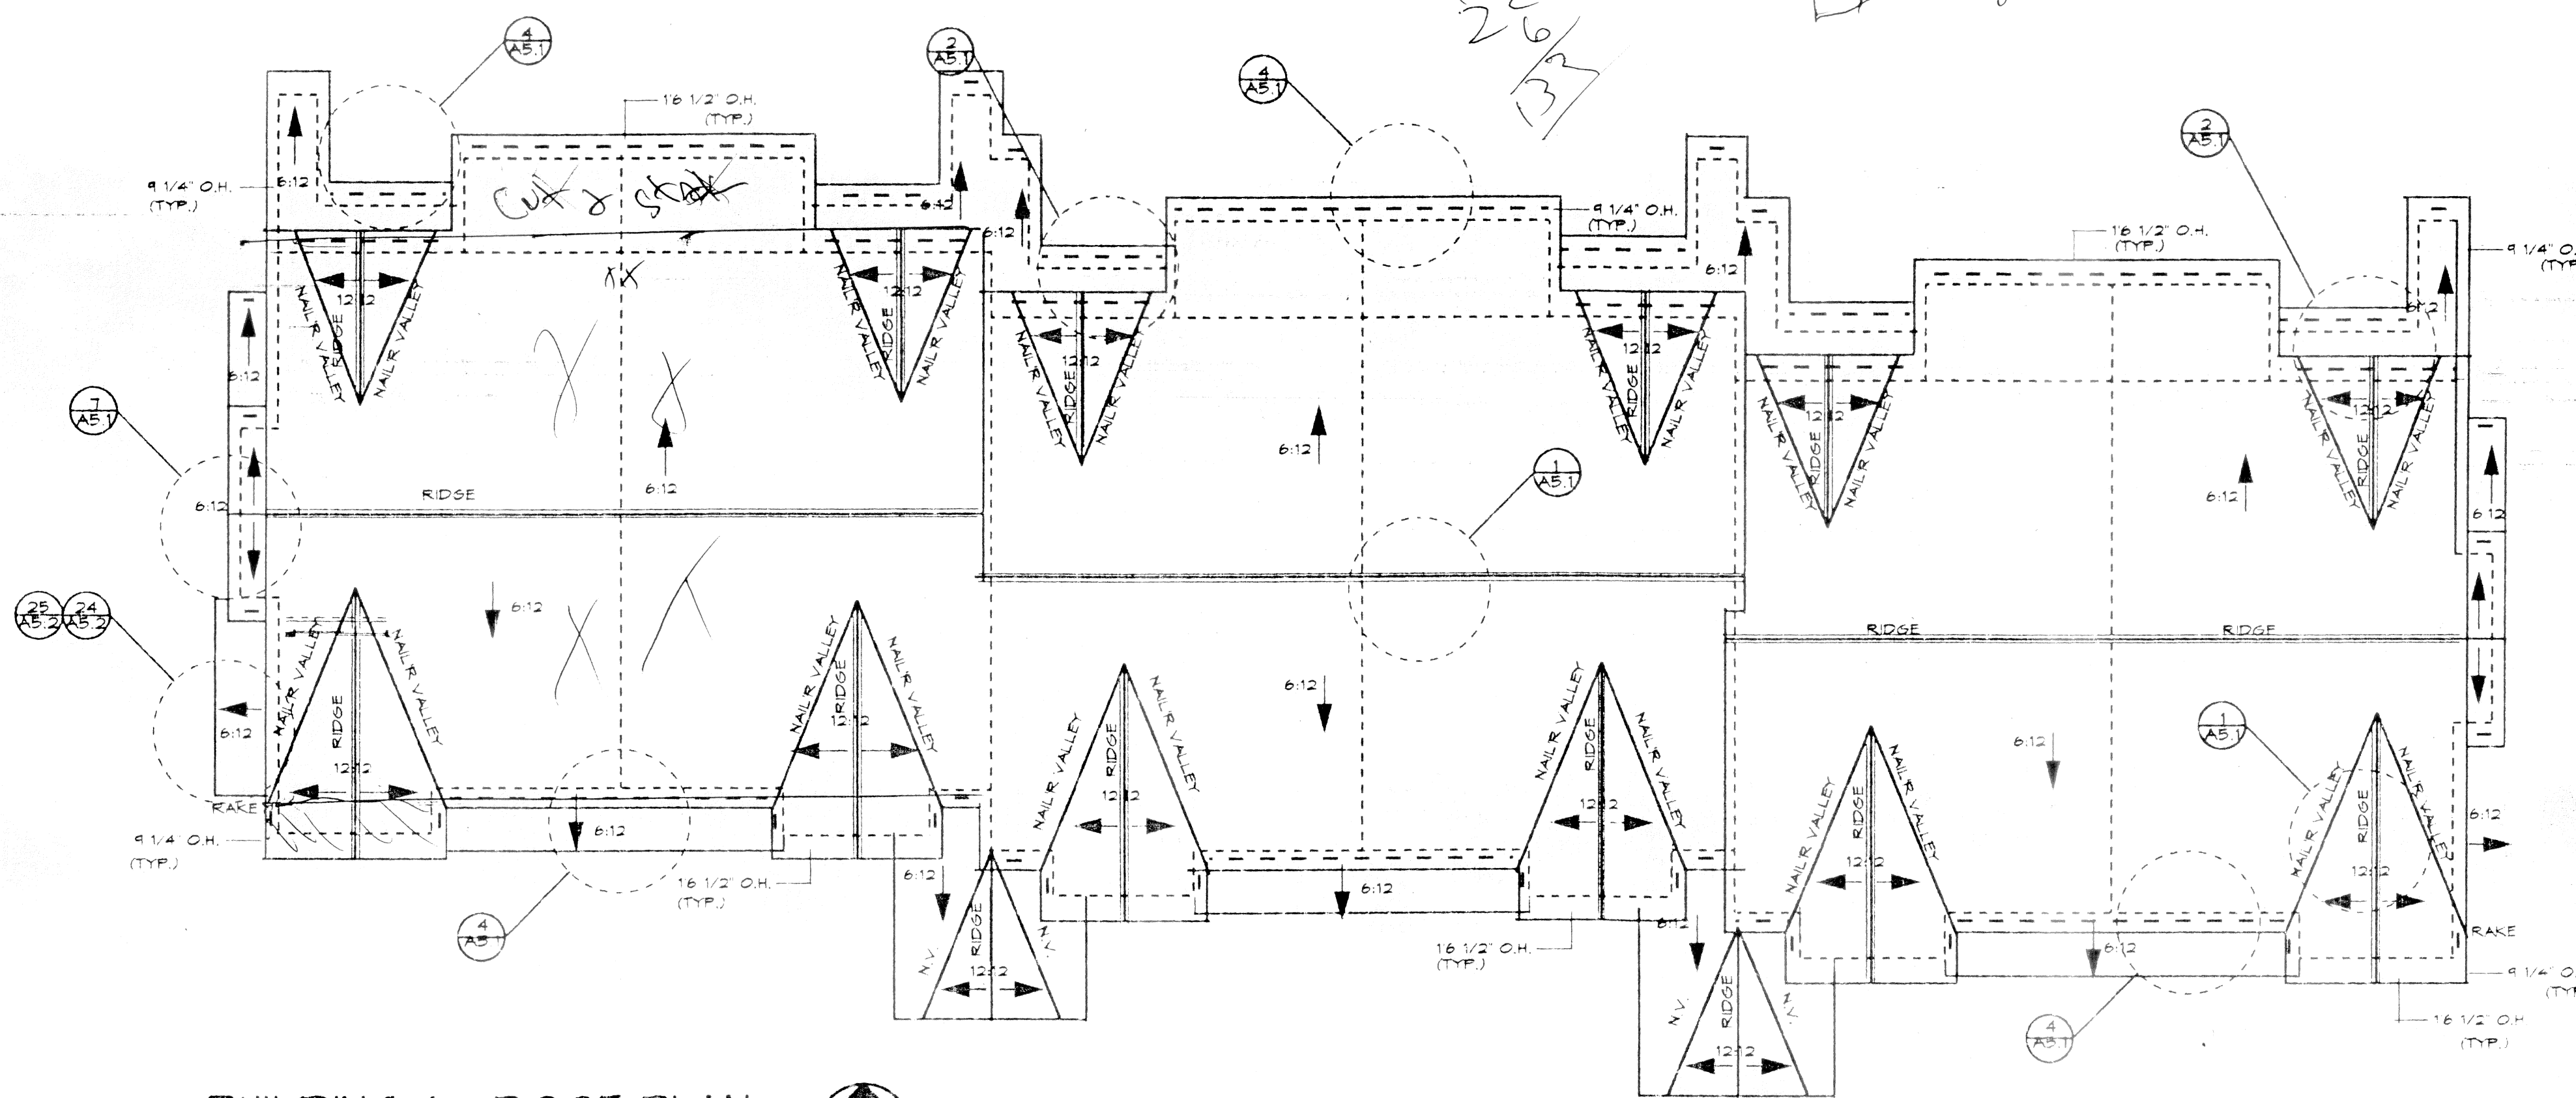

1 BUILDING 1 - ROOF PLAN
1/8"=1'-0"

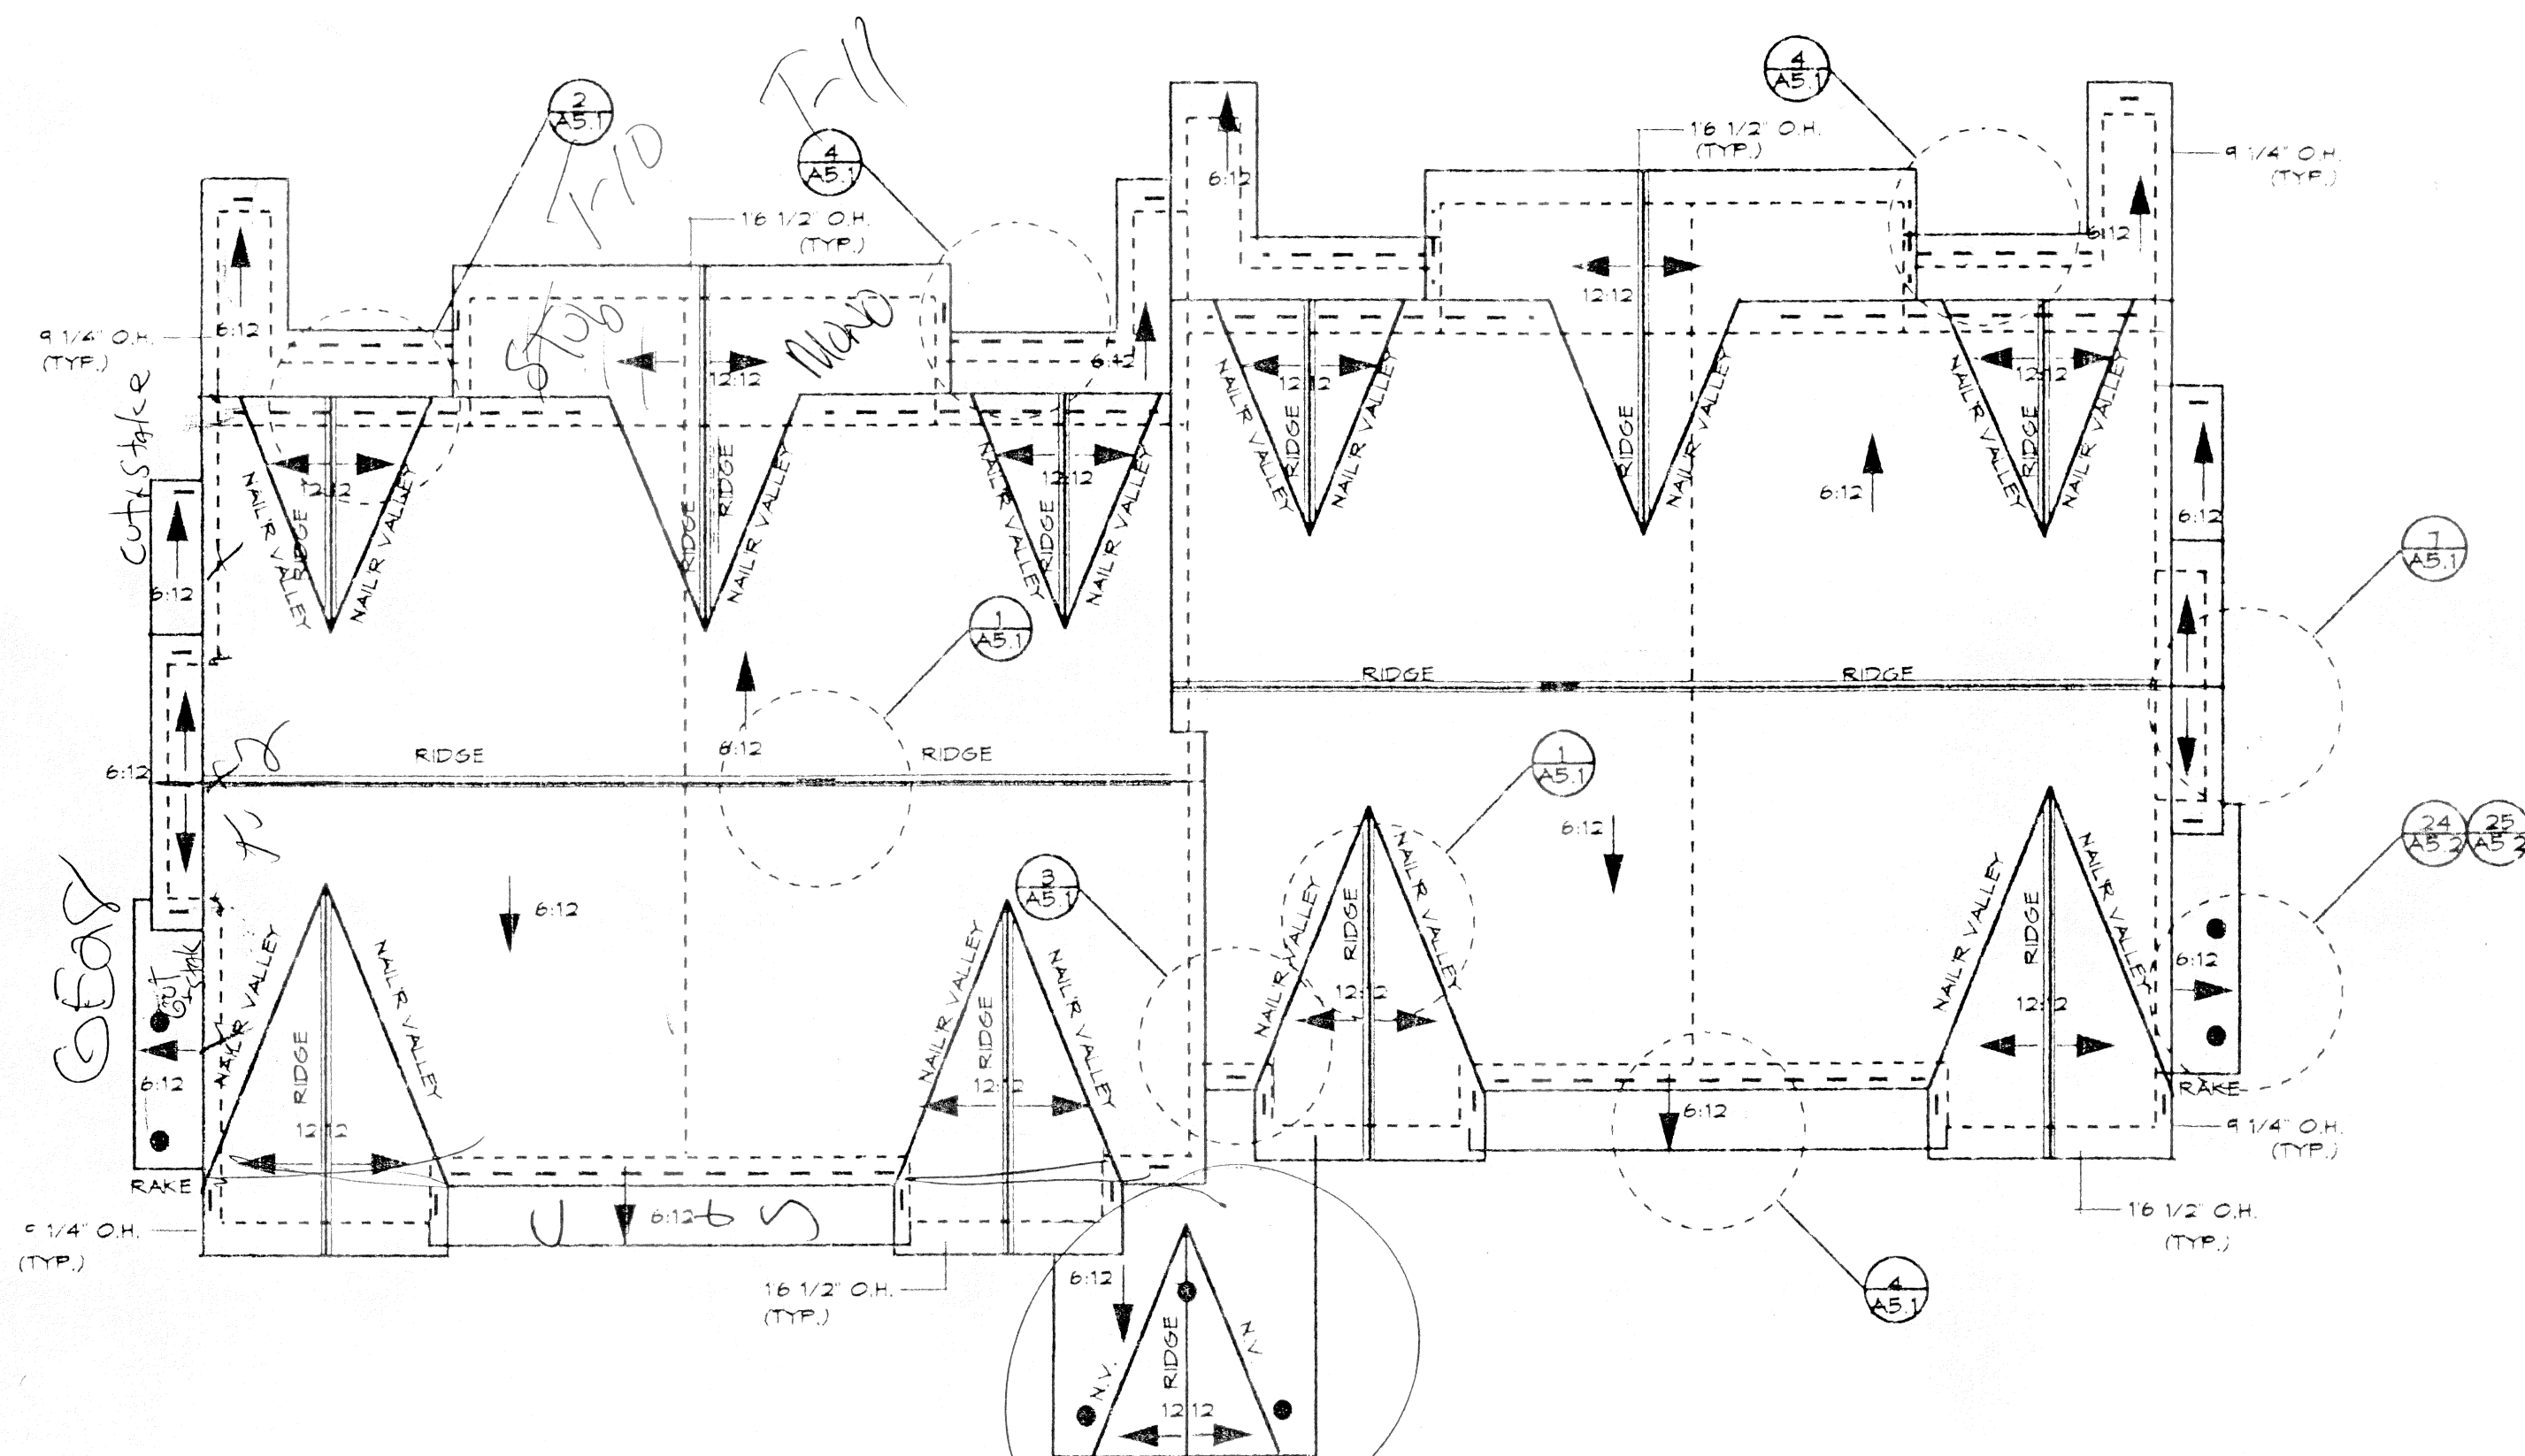

2 BUILDING 2 - ROOF PLAN
1/8"=1'-0"

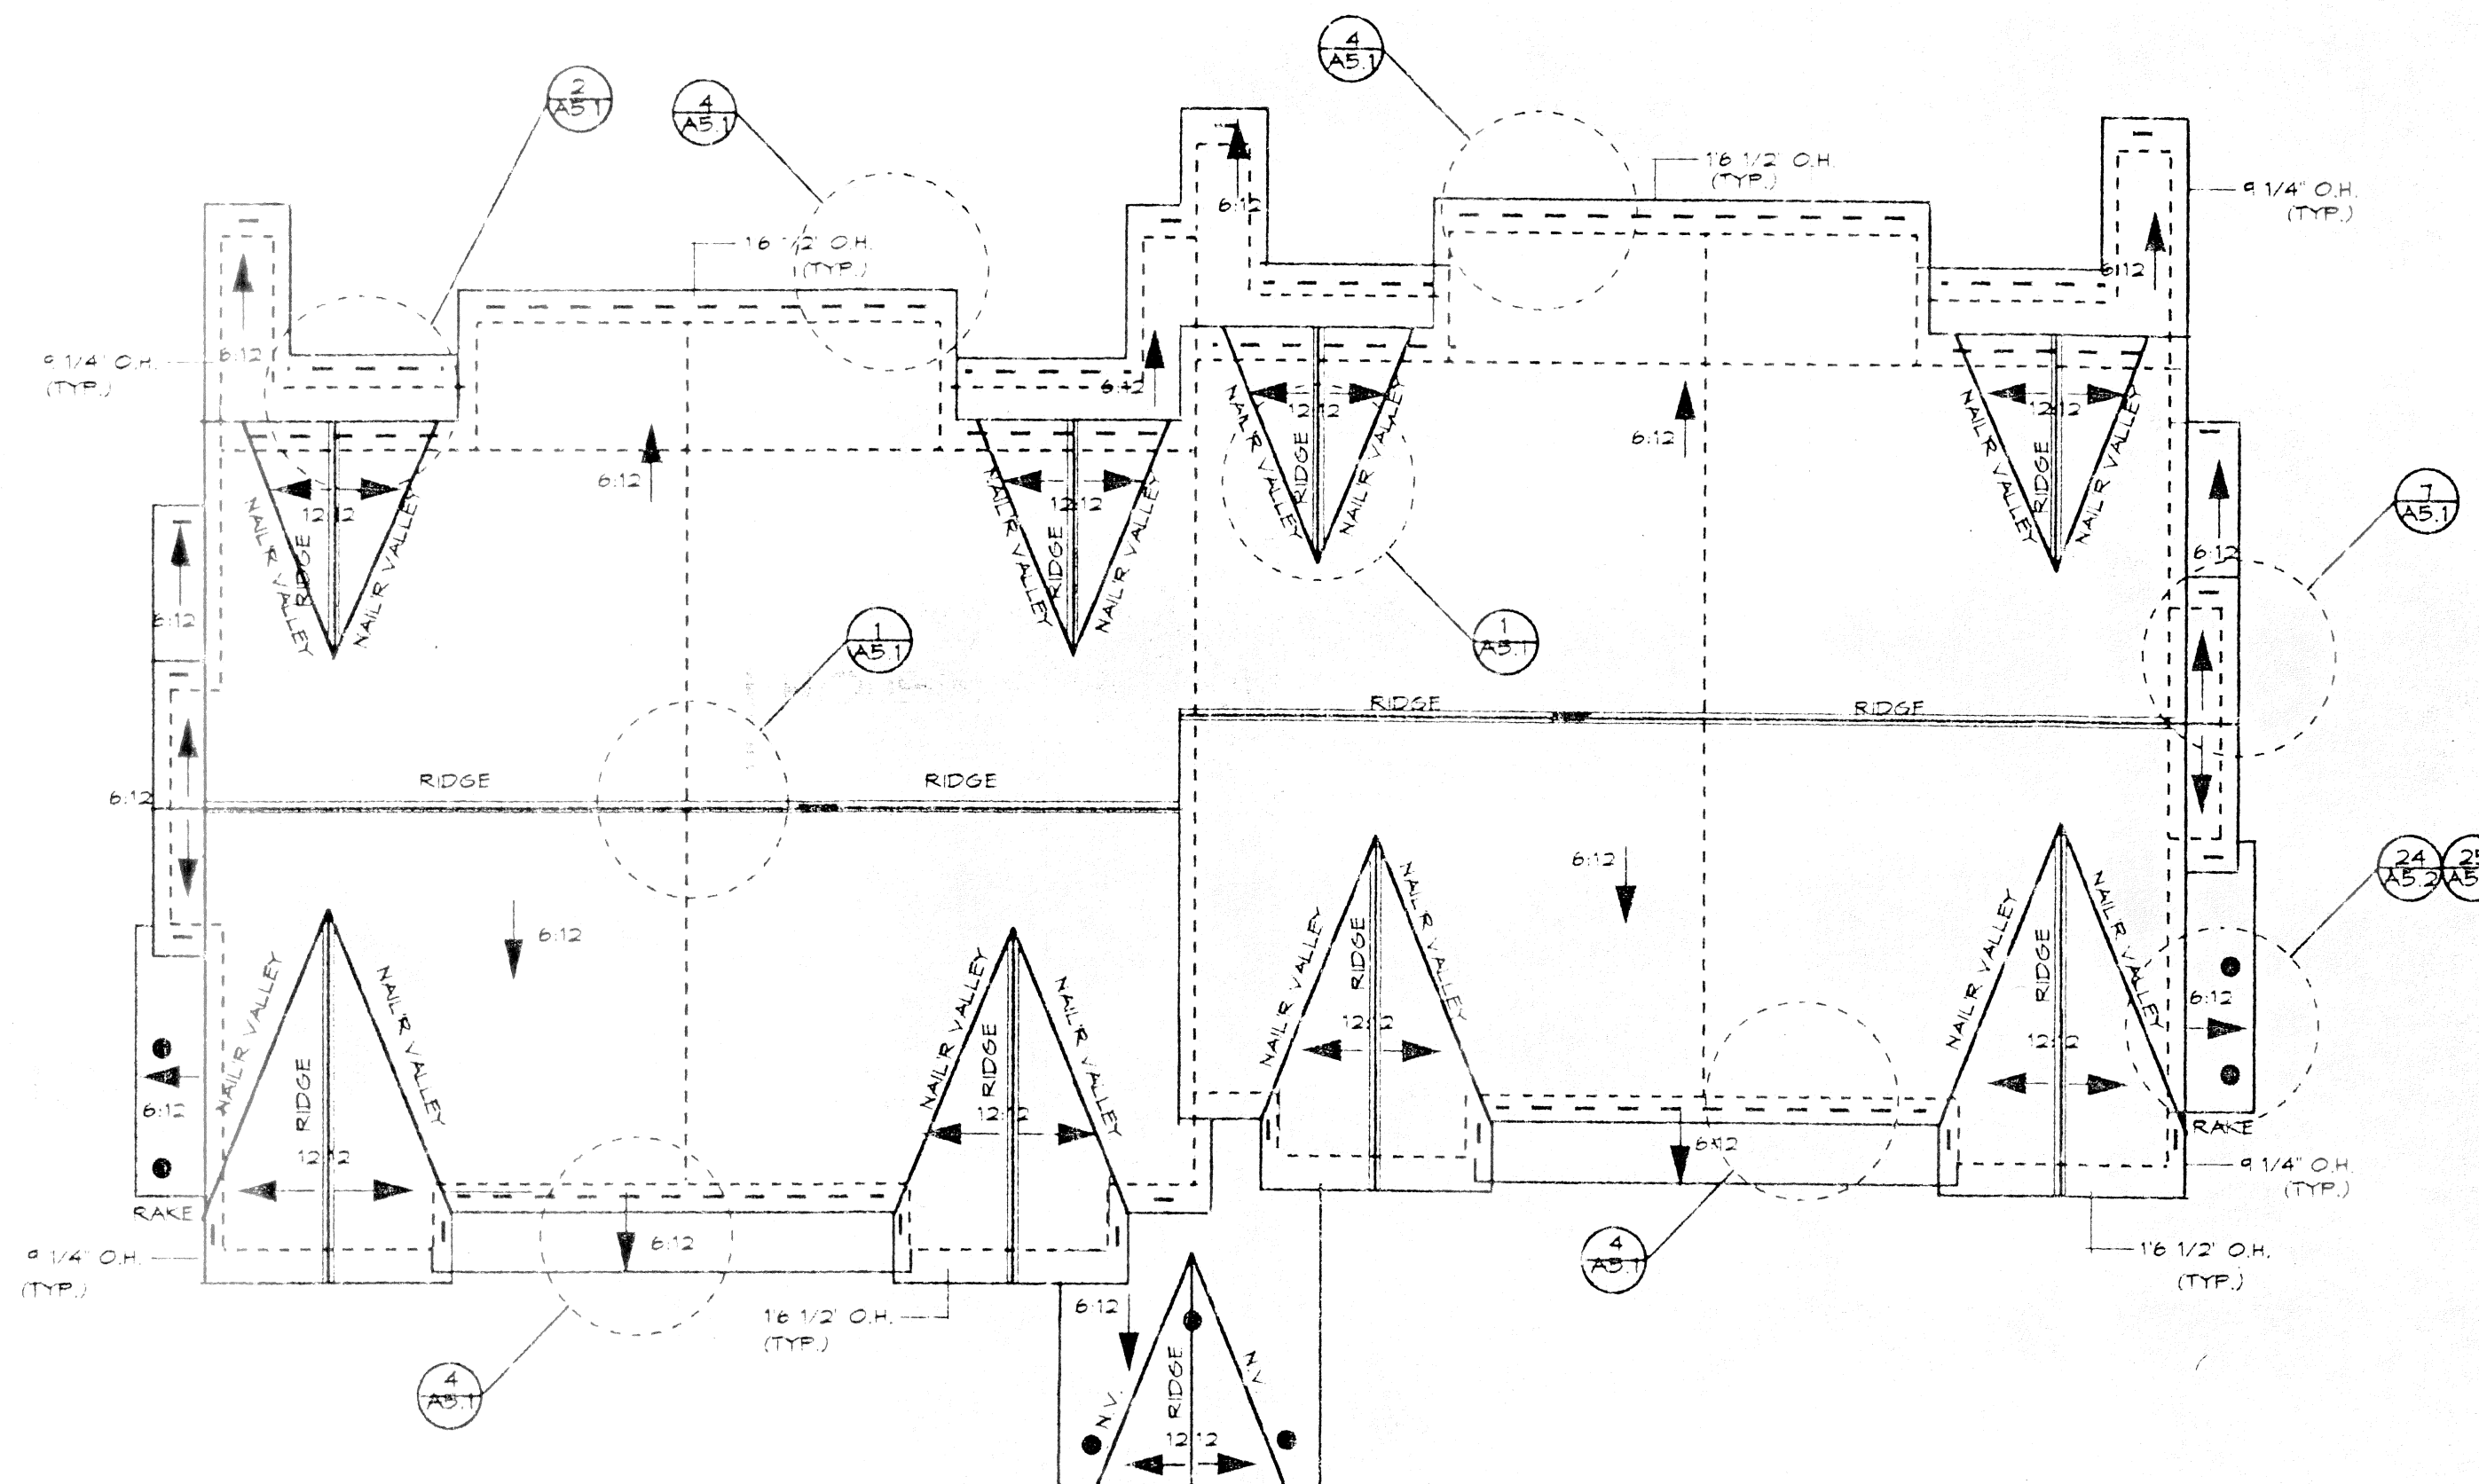

3 BUILDING 3 - ROOF PLAN
1/8"=1'-0"

SYMBOL KEY:

— RIDGE VENT (SEE DETAIL 1/AS.T)
- - - 4" ALUMINUM SOFFIT VENT (SEE DETAIL 4/AS.T)

BUILDING 1:

256 LINEAR FEET OF ROOF VENT @ 18 sq. in. PER LINEAR FOOT OF VENTING = 32 sq. ft. @ RIDGES
244 LINEAR FEET OF SOFFIT VENT @ 21 sq. in. PER LINEAR FOOT OF VENTING = 35.6 sq. ft. @ EAVES

BUILDING 2:


198 LINEAR FEET OF ROOF VENT @ 18 sq. in. PER LINEAR FOOT OF VENTING = 24.8 sq. ft. @ RIDGES
147 LINEAR FEET OF SOFFIT VENT @ 21 sq. in. PER LINEAR FOOT OF VENTING = 21.5 sq. ft. @ EAVES

BUILDING 3:

170 LINEAR FEET OF ROOF VENT @ 18 sq. in. PER LINEAR FOOT OF VENTING = 21.3 sq. ft. @ RIDGES
187 LINEAR FEET OF SOFFIT VENT @ 21 sq. in. PER LINEAR FOOT OF VENTING = 27.3 sq. ft. @ EAVES

ROOF CONSTRUCTION NOTES:


- 1) VALLEYS (NAIL'R VALLEY REFERS TO OVERFRAME): SHEET METAL FLASHING @ 10" MIN. EA. WAY OVER (1) COURSE "GRACE ICE AND WATER SHEILD" EA. WAY.
- 2) EAVES: (2) COURSES OF "GRACE ICE AND WATER SHEILD" AS STARTER COURSE.
- 3) VERTICAL WALLS ABOVE ROOF: SHEET METAL FLASHING @ 8" MIN. VERTICAL AND 2" MIN. HORIZONTAL; "GRACE ICE AND WATER SHEILD" @ 18" VERTICAL AND HORIZONTAL (1/2 COURSE EACH WAY) SIDING TO RUN DOWN TO 3" REVEAL.

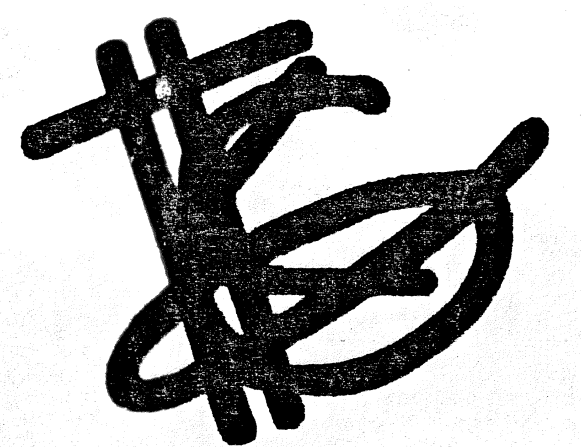

THEODORE K GUY
ASSOCIATES PC

ARCHITECTS AND
STRUCTURAL ENGINEERS

P.O. BOX 1640
23280 HWY. 82
BASALT, COLORADO 81621
PHONE (303) 927-3167
FAX (303) 927-4813

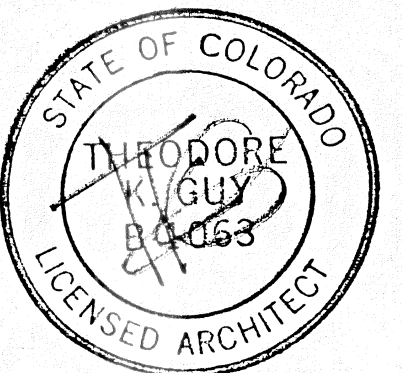

DATE	REMARKS
3-14-94	PERMIT SET
3-14-94	PERMIT SET

MOUNTAIN
HOUSING GROUP

LOT 640C
TELLURIDE MOUNTAIN VILLAGE

JOB #: 93184
DRAWN: CSL
CHECKED:
PRINTED: 3-13-94

SHEET TITLE:
BLDG 1, 2 & 3 ROOF PLANS

A3.6

COPYRIGHT
THEODORE K GUY ASSOCIATES PC