
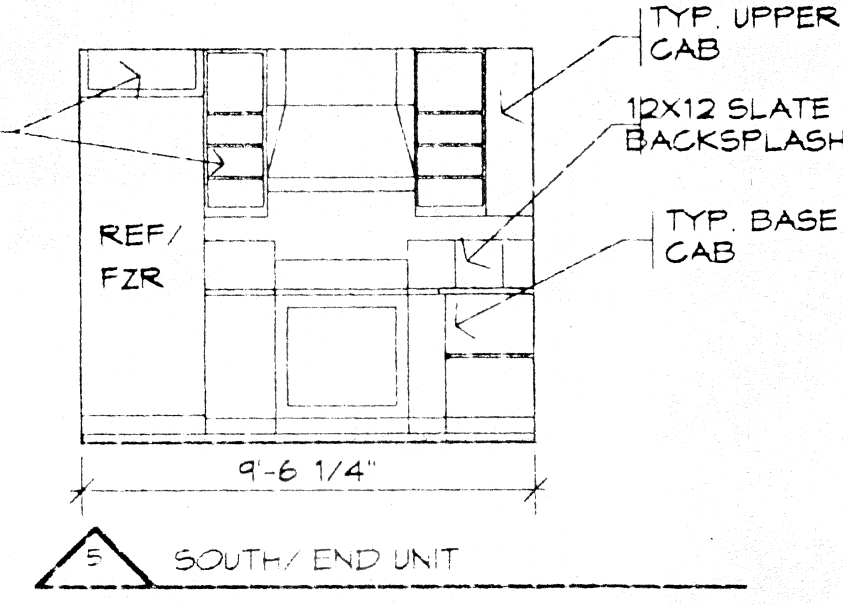
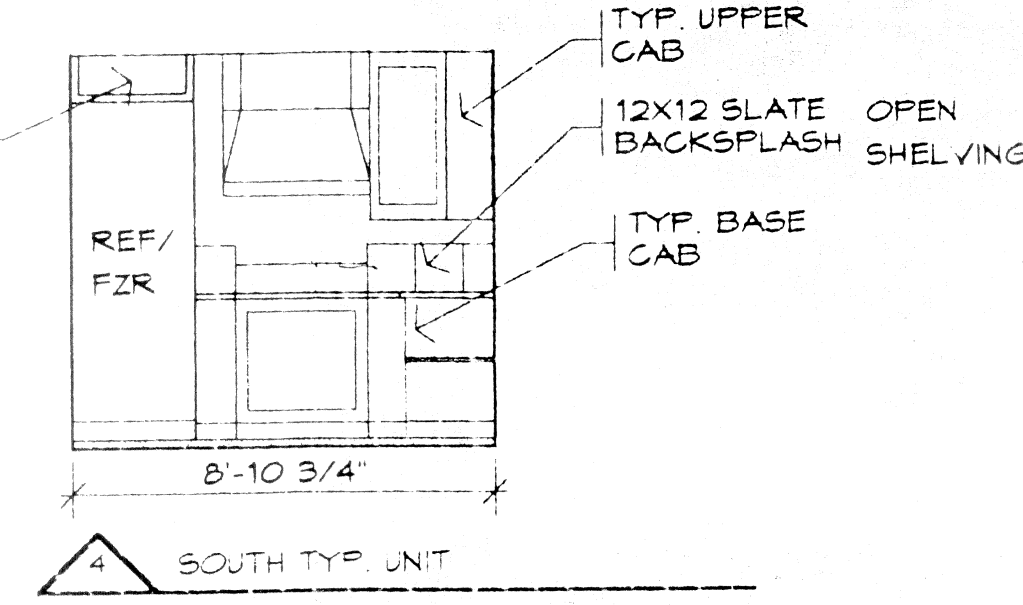
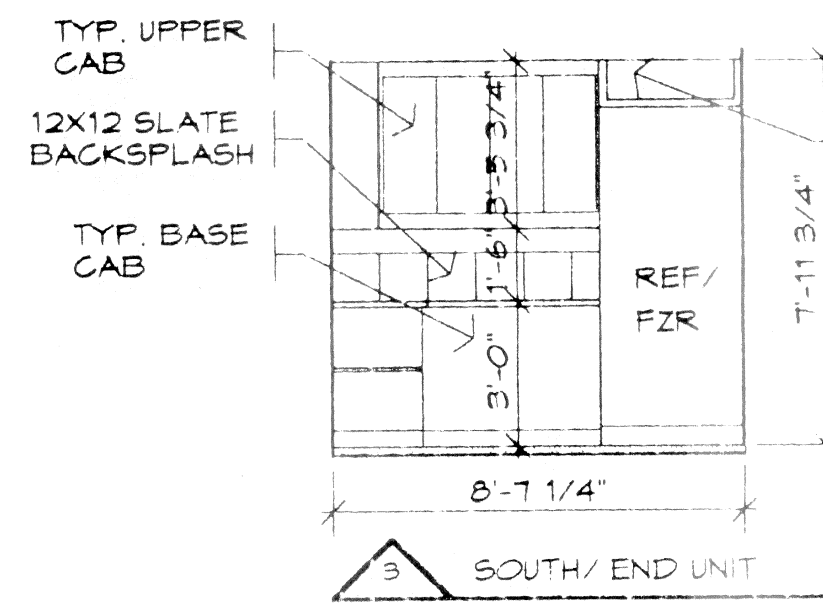
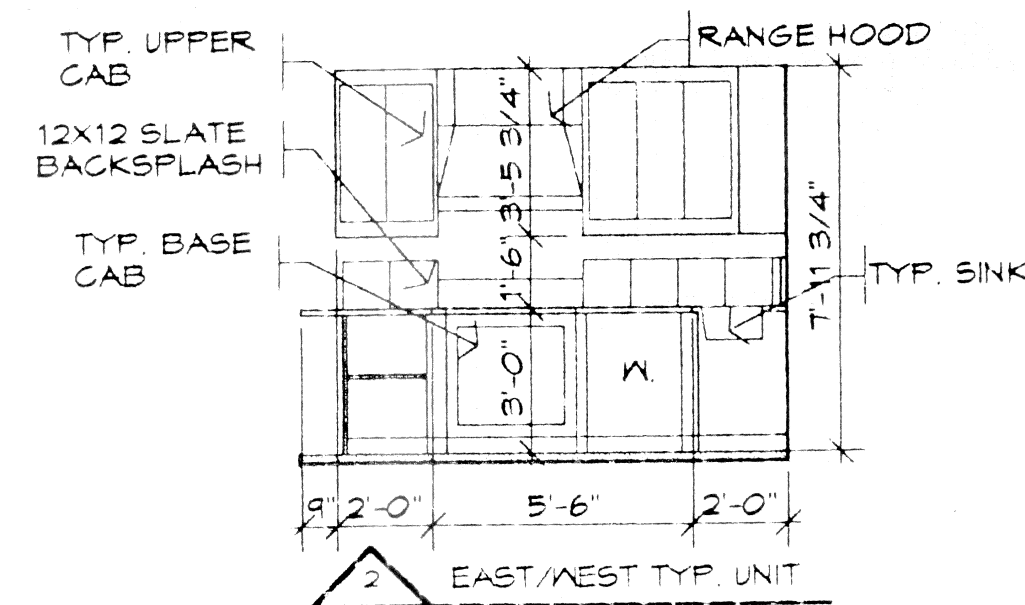


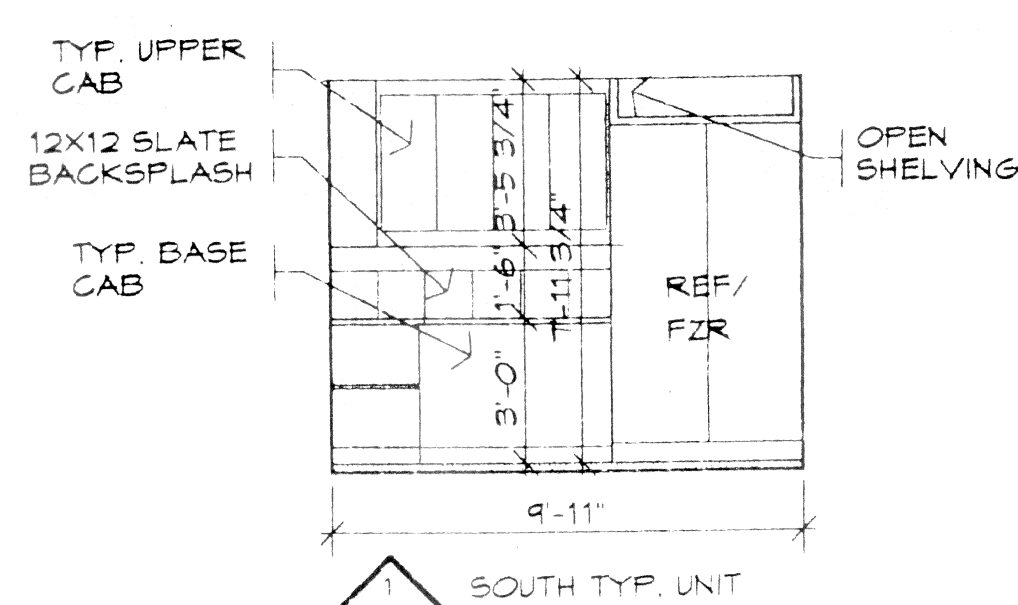


KITCHEN BLDGS 1-4

@ 1/4" = 1'-0"


KITCHEN BLDG 5

@ 1/4" = 1'-0"

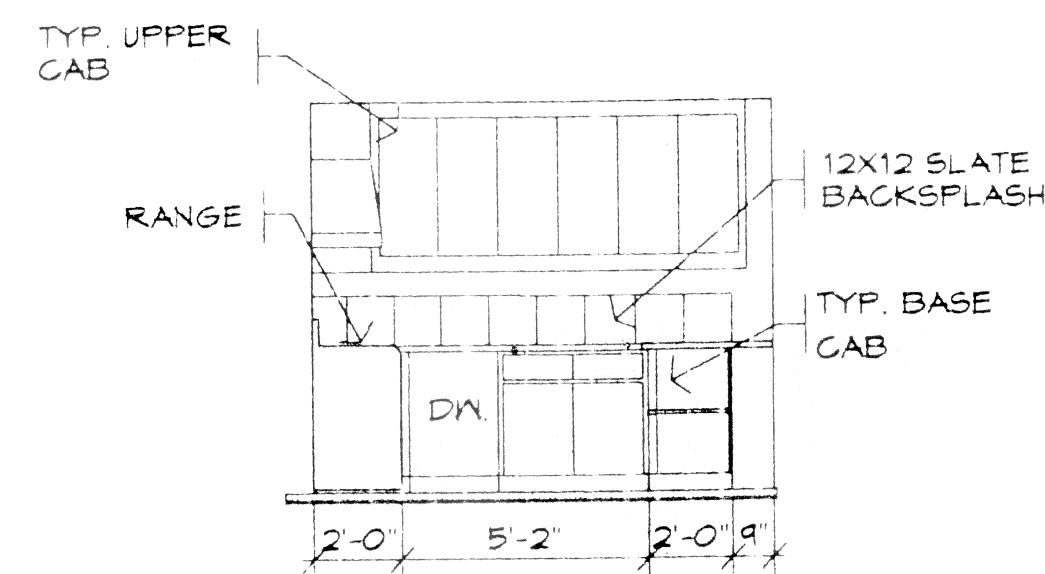

EAST/WEST TYP. UNIT


CONT.

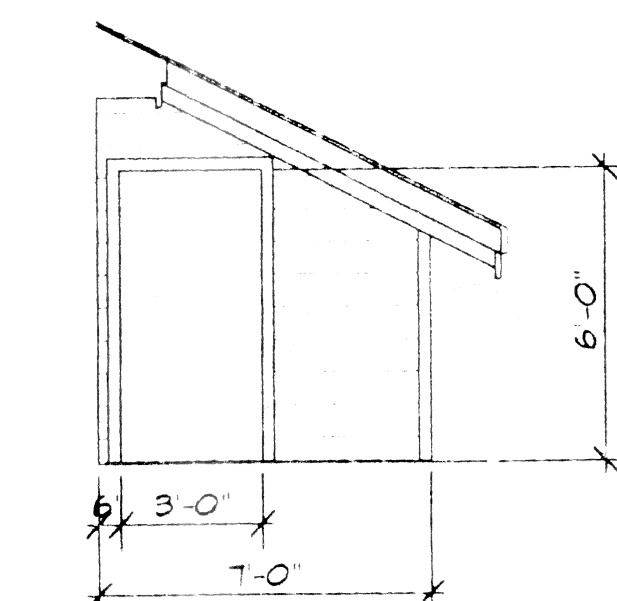

EXTERIOR ELEVATION TYP.



PATIO/ BLDGS 1-4

@ 1/4" = 1'-0"

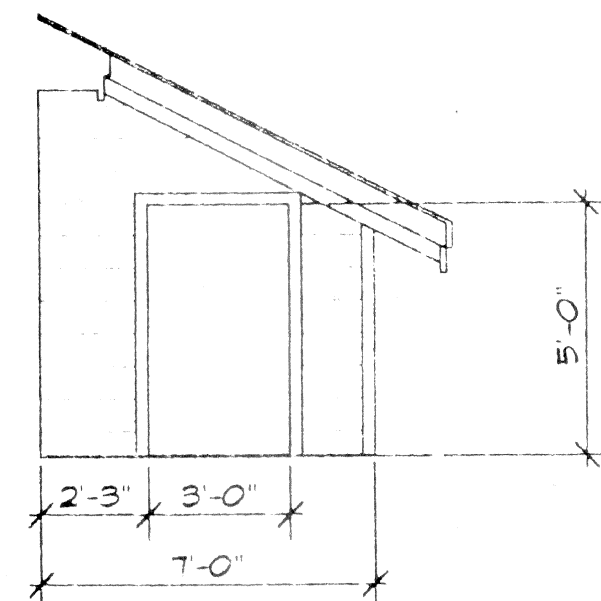

EXTERIOR ELEVATION END UNIT


- ① offset bldg 5 sinks?
- ② Dim. up jing jang for vanities

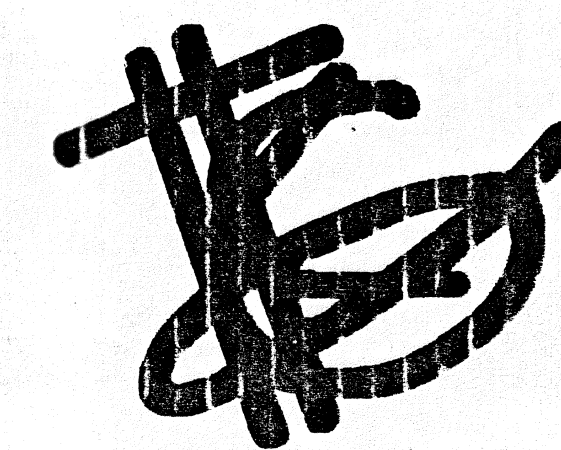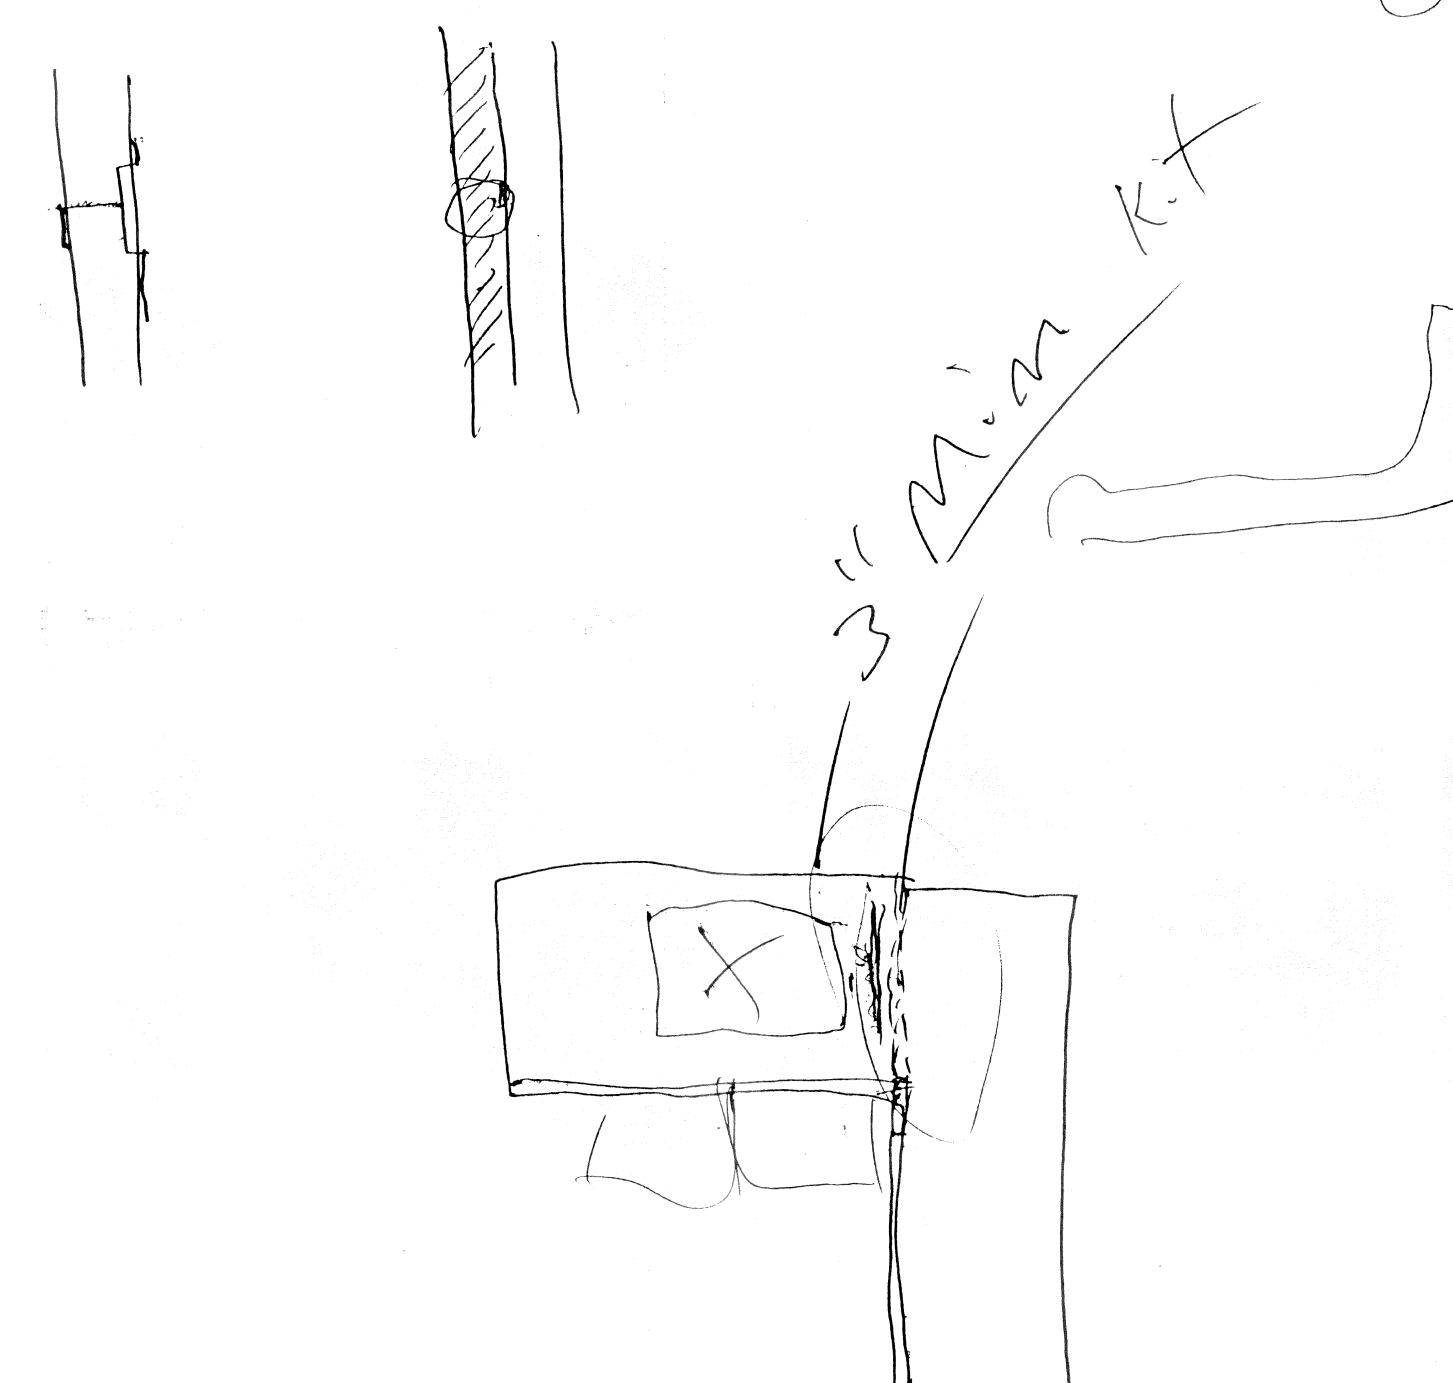

THEODORE K GU  
ASSOCIATES PC

ARCHITECTS AND  
STRUCTURAL ENGINEERS

P.O. BOX 1640  
23280 HWY. 82  
BASALT, COLORADO 81621  
PHONE (303) 927-3167  
FAX (303) 927-4513

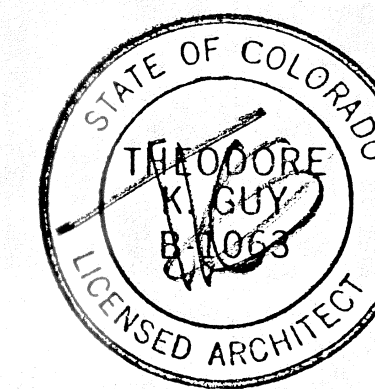

| DATE   | REMARKS    |
|--------|------------|
| 4-3-94 | PERMIT SET |

MOUNTAIN  
HOUSING GROUP

LOT 640C  
TELLURIDE MOUNTAIN VILLAGE

|          |         |
|----------|---------|
| JOB #:   | 93184   |
| DRAWN:   | ICO     |
| CHECKED: |         |
| PRINTED: | 3-31-94 |

SHEET TITLE:  
INTERIOR ELEVATIONS

A4.5

COPYRIGHT  
THEODORE K GU ASSOCIATES PC