

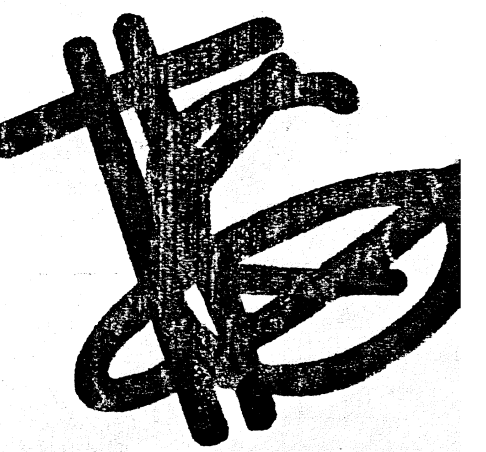


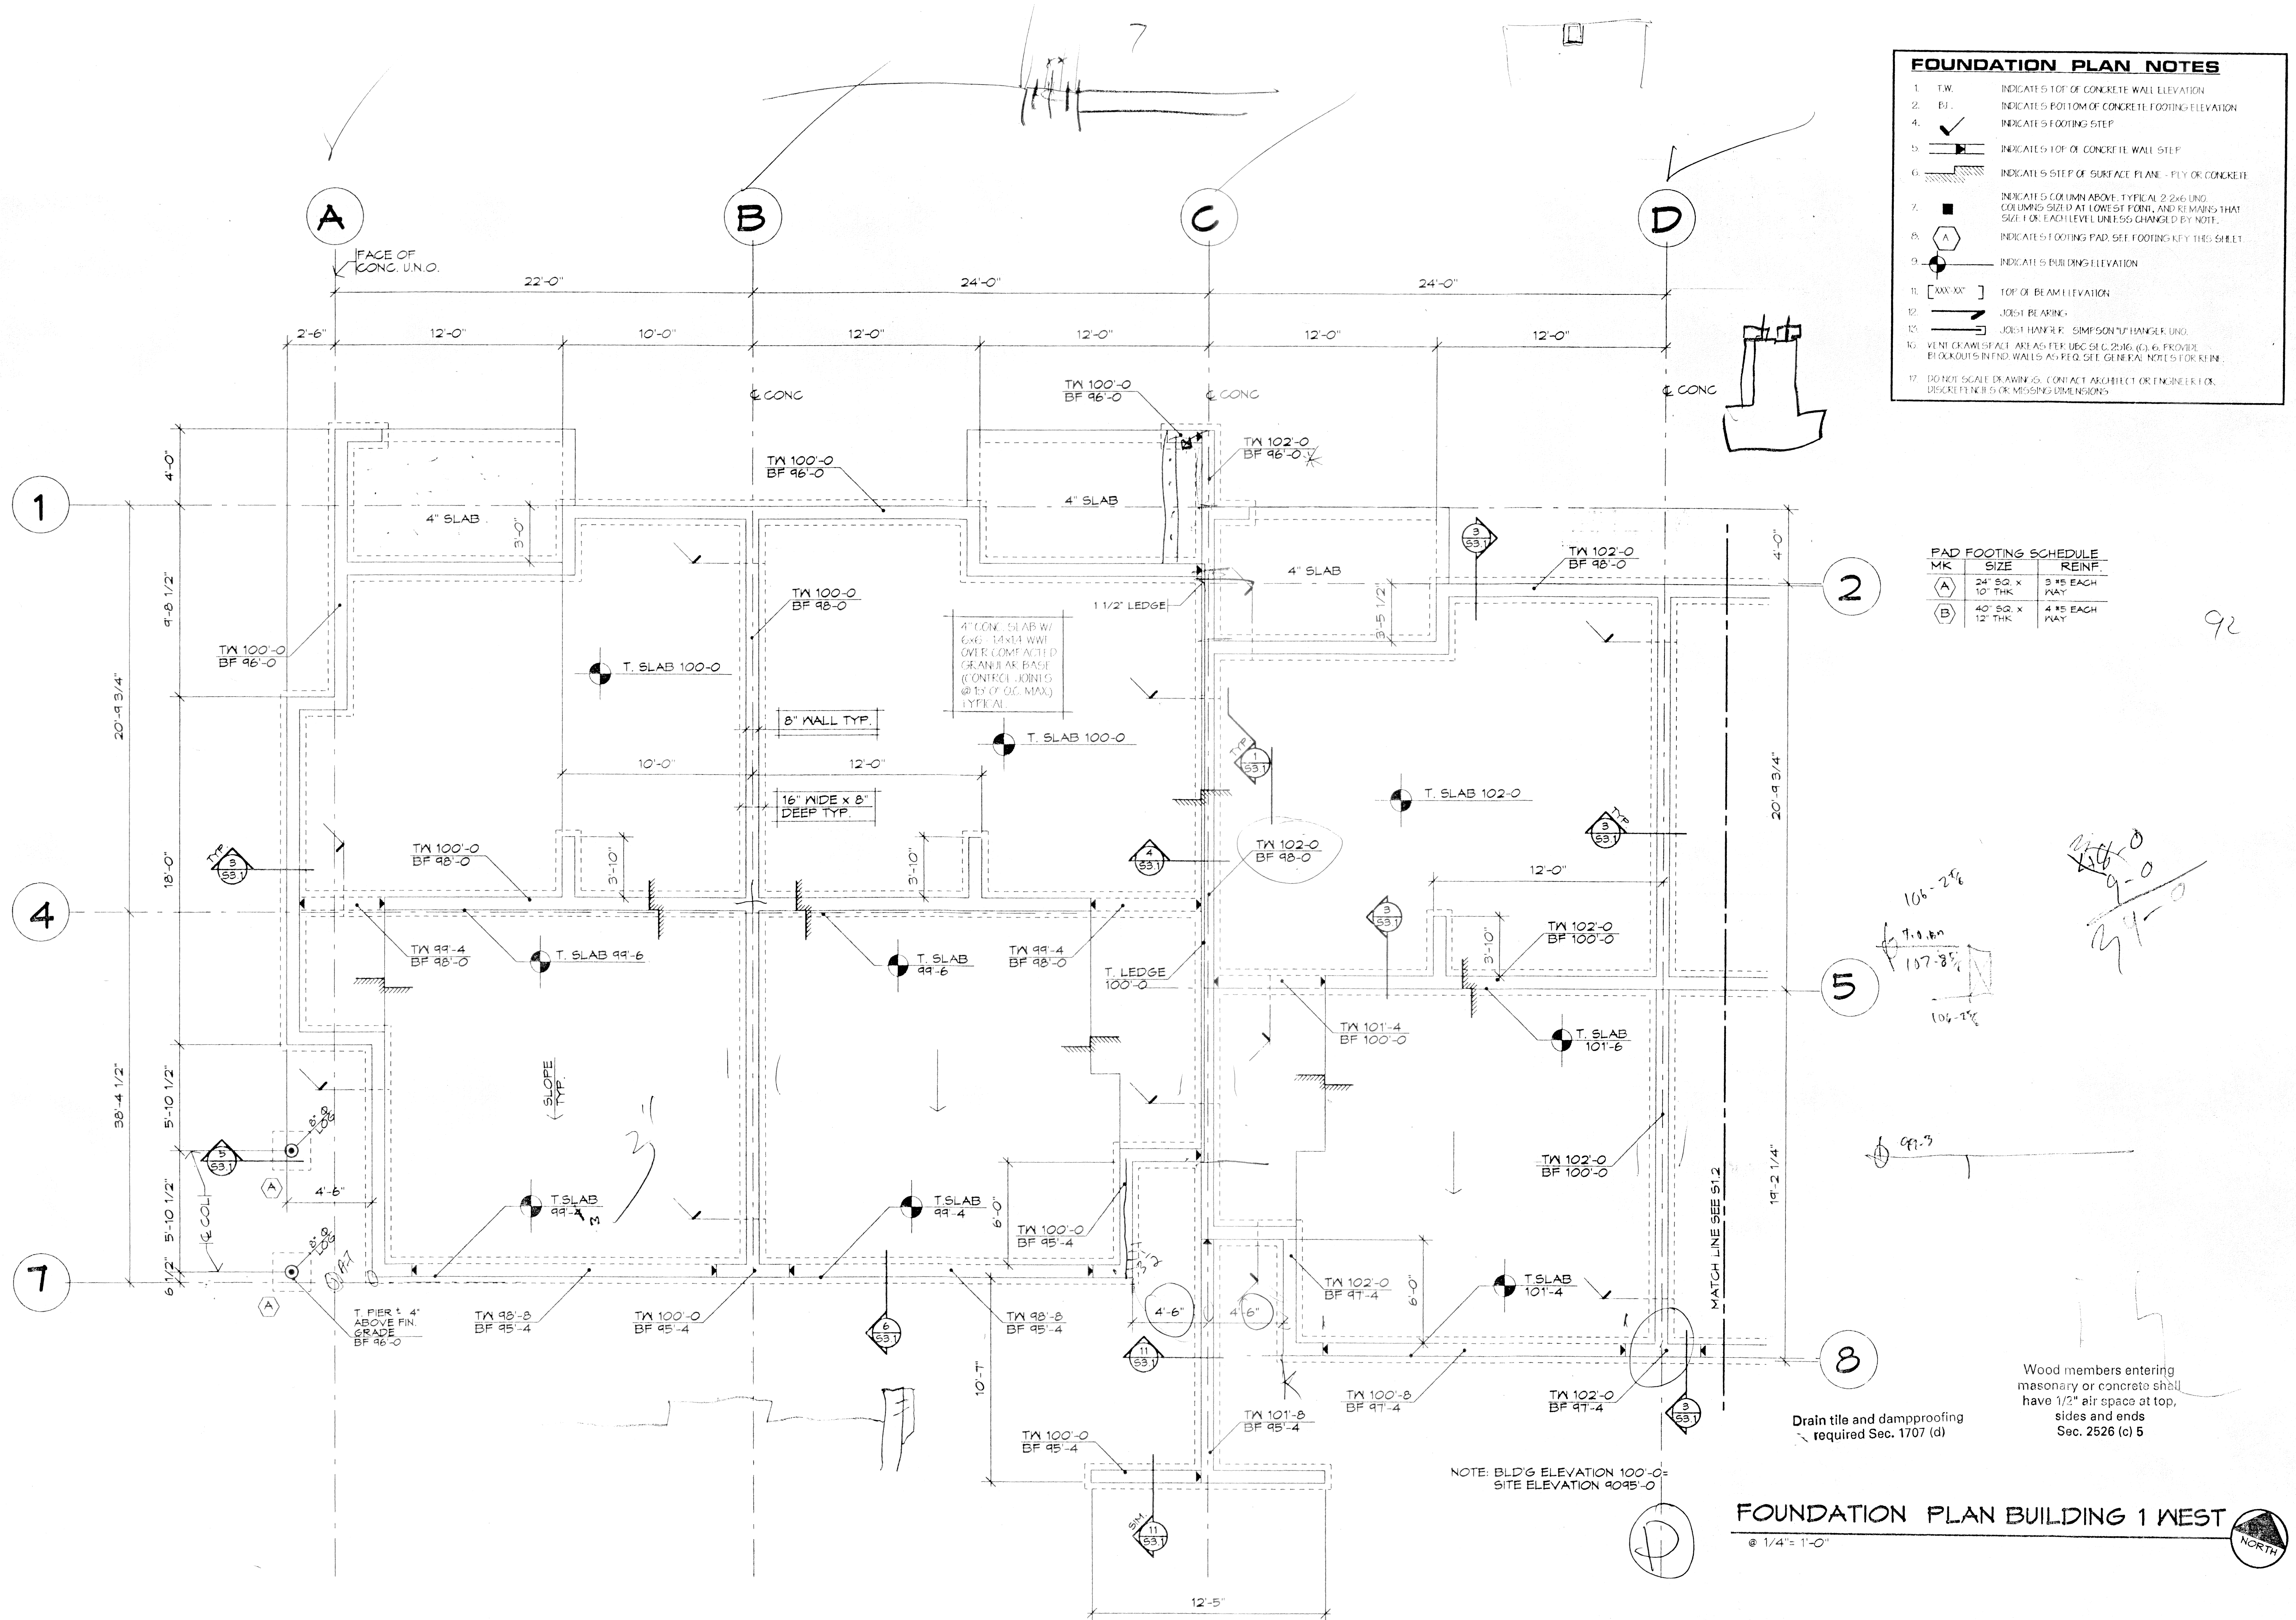

THEODORE K & ASSOCIATES

ARCHITECTS AND STRUCTURAL ENGINEERS

P.O. BOX 1640
 23280 HWY. 82
 BASALT, COLORADO 81621
 PHONE (303) 921-3167
 FAX (303) 921-4813

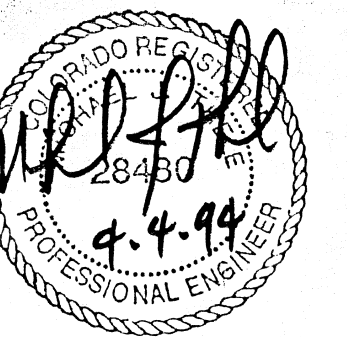

DATE REMARKS

MOUNTAIN HOUSING GROUP

LOT 640C
 TELLURIDE MOUNTAIN VILLAGE

JOB #: 93184
 DRAWN: JDV
 CHECKED: MJT
 PRINTED: 3-12-94

SHEET TITLE:
FOUNDATION PLAN BUILDING 1

S1.1

COPYRIGHT
 THEODORE K GUY ASSOCIATES PC