
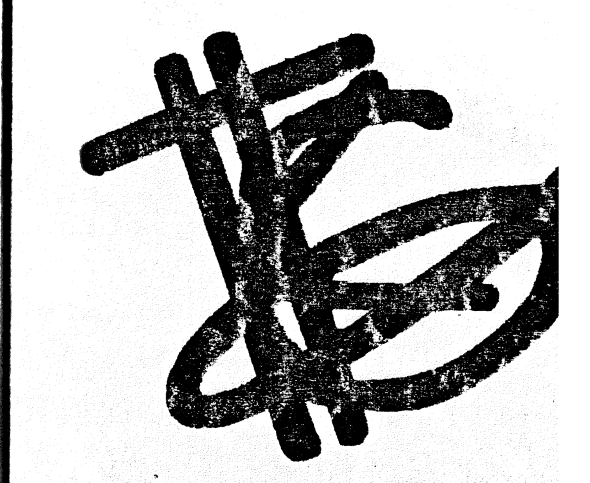


FOUNDATION PLAN NOTES

1. TW: INDICATES TOP OF CONCRETE WALL ELEVATION
2. BF: INDICATES BOTTOM OF CONCRETE FOOTING ELEVATION
3. ✓: INDICATES FOOTING STEP
4. : INDICATES TOP OF CONCRETE WALL STEP
5. : INDICATES STEP OF SURFACE PLANE - FLY OF CONCRETE
6. : INDICATES COLUMN ABOVE TYPICAL 2x6 WALL. COLUMNS SHOWN AT LOWEST POINT, AND REMAINS THAT SIZE FOR EACH LEVEL UNLESS CHANGED BY NOTE.
7. : INDICATES FOOTING PAD. SEE FOOTING KEY TIES SHEET.
8. : INDICATES BUILDING ELEVATION
9. : TOP OF BEAM ELEVATION
10. : JOINT BLASING
11. : JOINT HANGER - SIMPSON'S HANGER USED
12. : VINYL CLADDING AREAS PER D.C. 2503 (C) 4.1. PROVIDE BLOCKOUTS BEHIND WALLS AS REQUIRED. GENERAL NOTES FOR CLADDING.
13. : DO NOT SCALE DRAWINGS. CONTACT ARCHITECT OR ENGINEER FOR DIMENSIONS OR MODIFICATIONS.


PAD FOOTING SCHEDULE		
MK	SIZE	REIN.
(A)	24" SQ. X 10" THK	3 #5 EACH WAY
(B)	40" SQ. X 12" THK	4 #5 EACH WAY

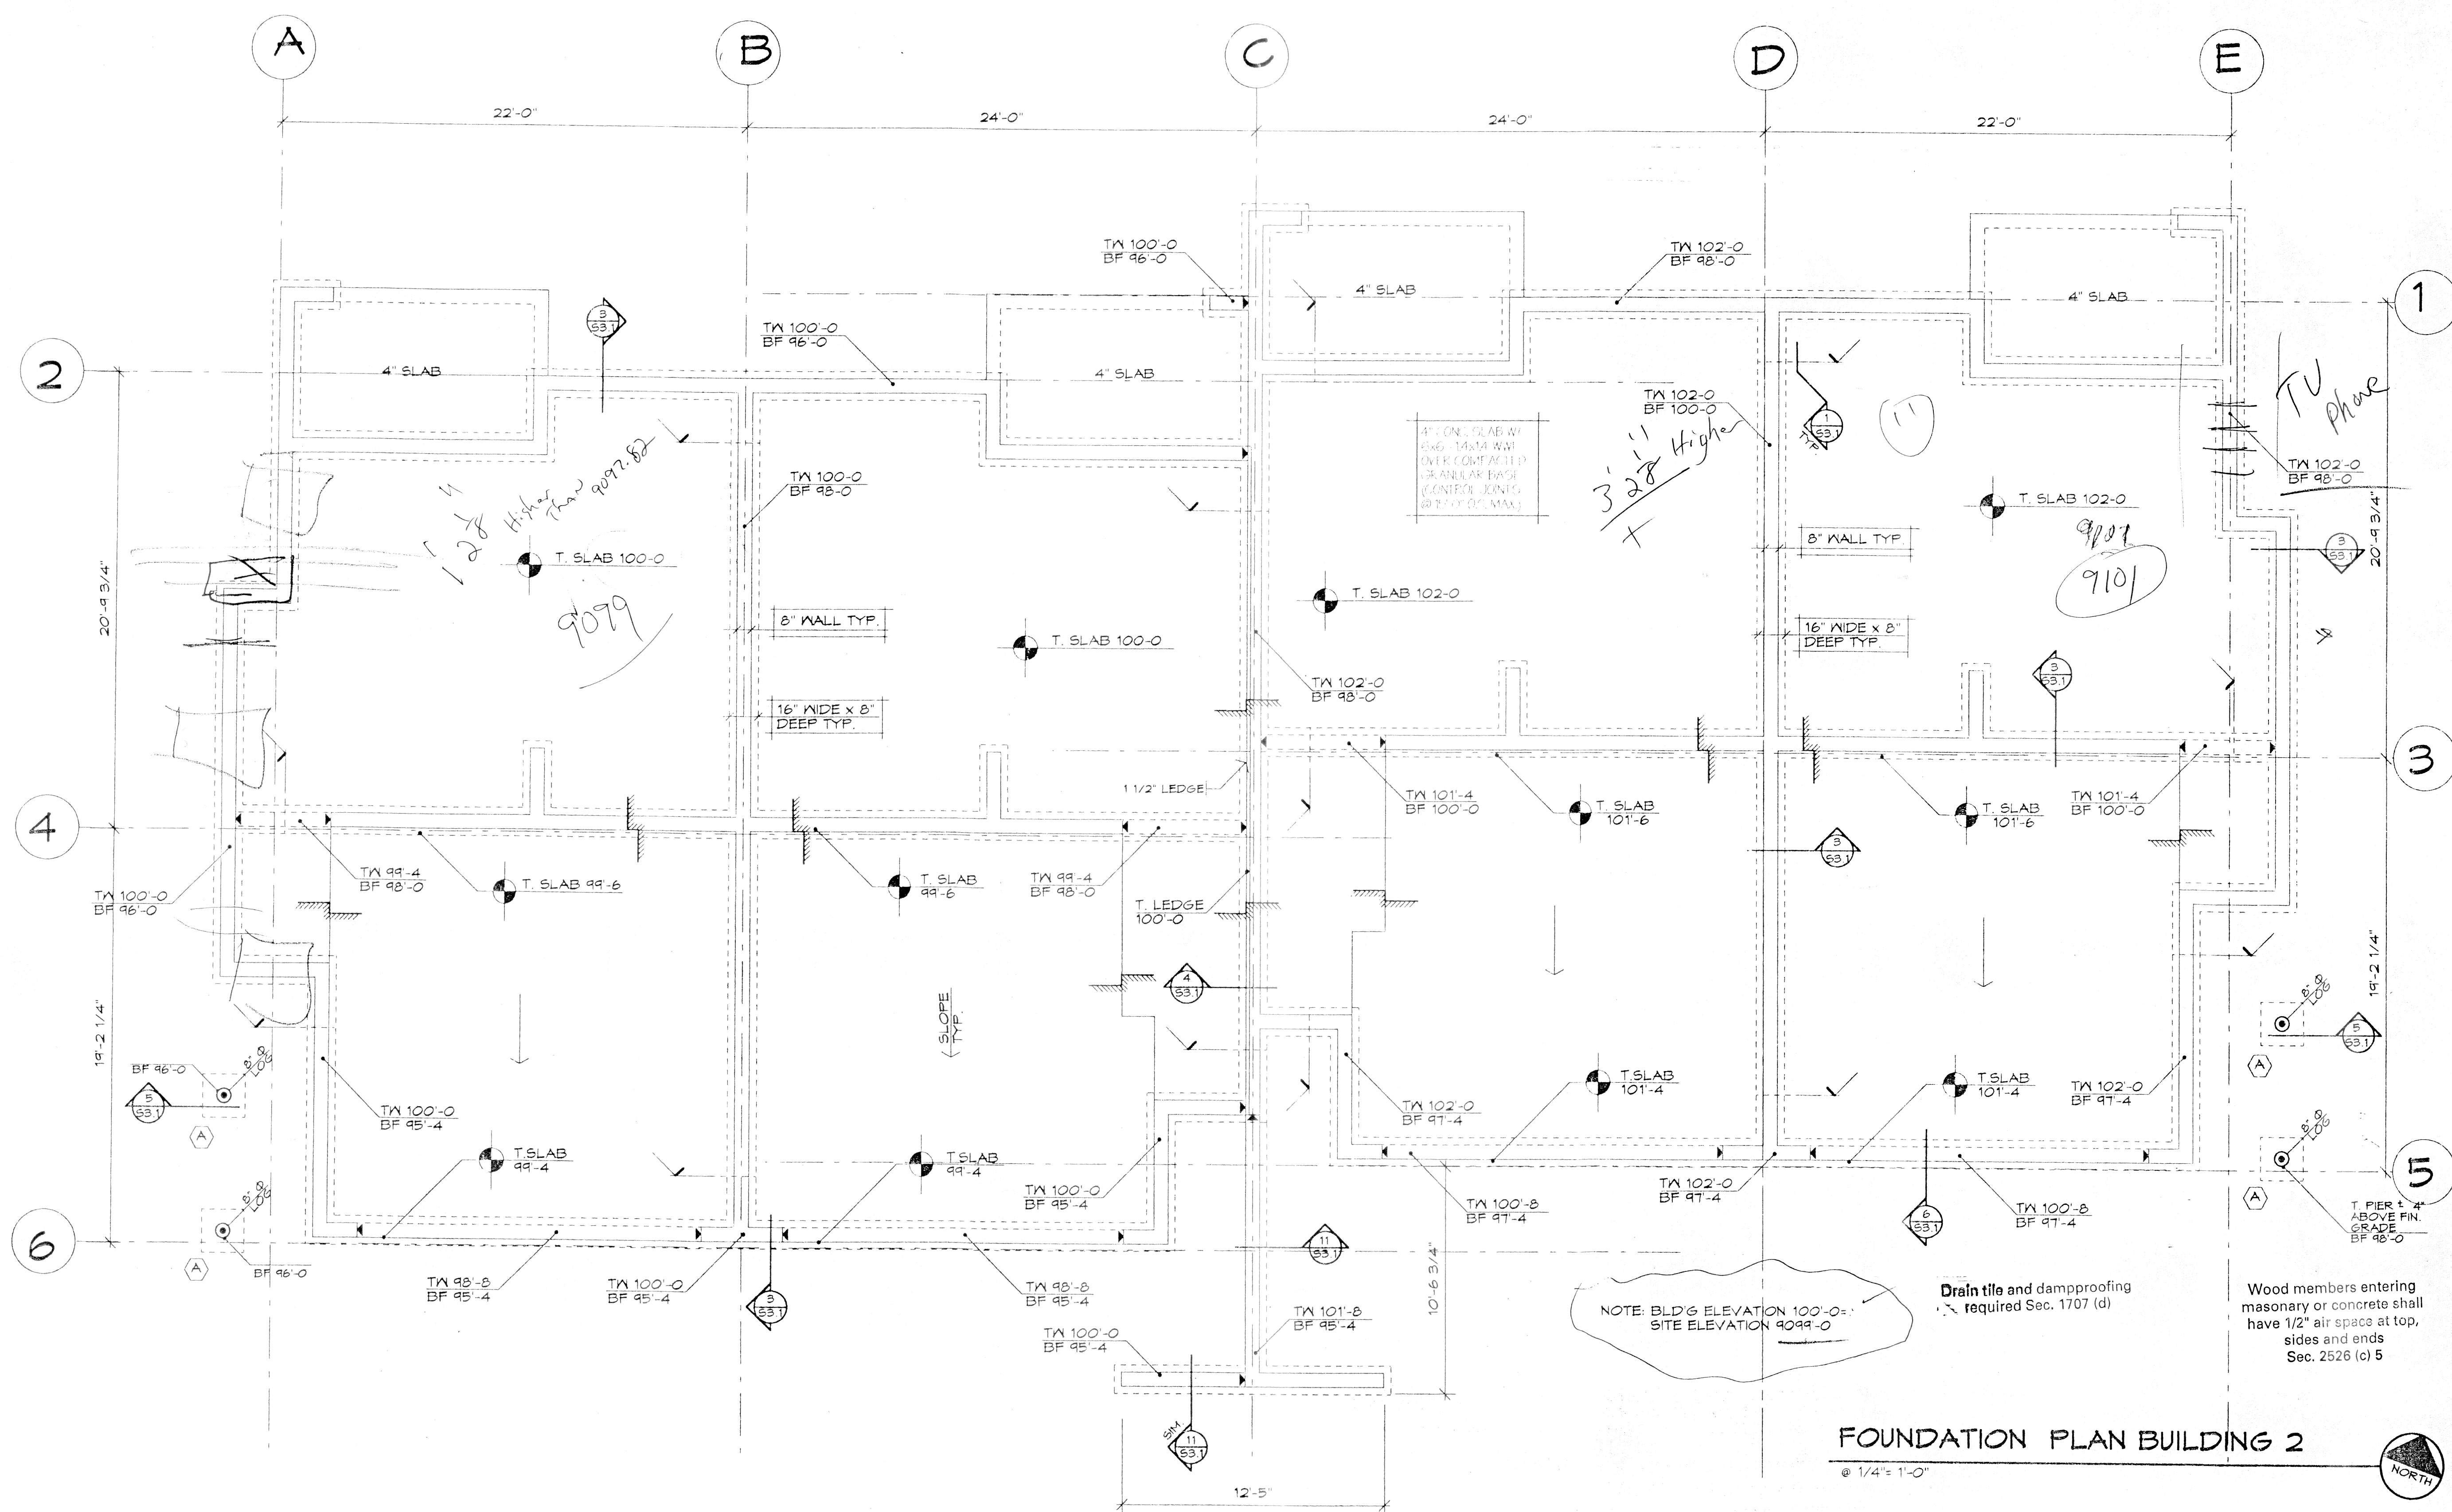

THEODORE K GUY ASSOCIATES

ARCHITECTS AND STRUCTURAL ENGINEERS

P.O. BOX 1640
23250 HWY. 82
BASALT, COLORADO 81621
PHONE (303) 927-3167
FAX (303) 927-4813

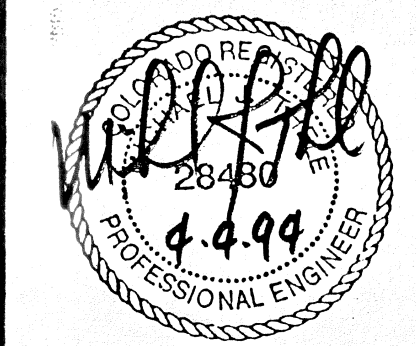

DATE	REMARKS

MOUNTAIN HOUSING GROUP

LOT 640C
TELLURIDE MOUNTAIN VILL

JOB #: 93184
DRAWN: JDV
CHECKED: MJT
PRINTED: 3-12-94

SHEET TITLE:

FOUNDATION PLAN BUILDING 2

S1.3

COPYRIGHT
THEODORE K GUY ASSOCIATES PC