



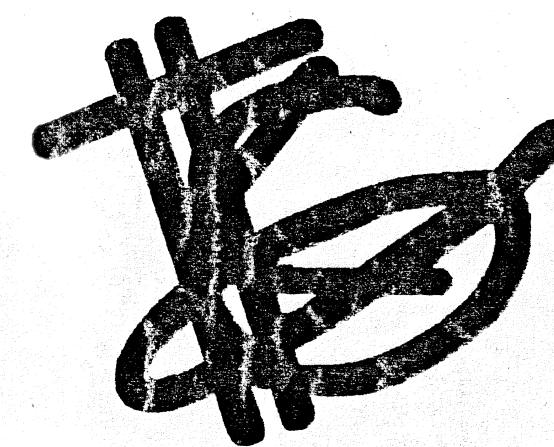

THEODORE K GUY
ASSOCIATES P.C.

ARCHITECTS AND
STRUCTURAL ENGINEERS

P.O. BOX 1640
23280 HAY, B2
BASALT, COLORADO 81621
PHONE (303) 927-5167
FAX (303) 927-4813

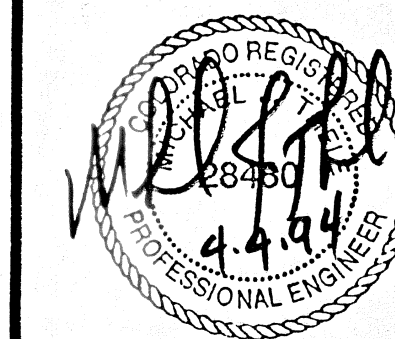

DATE REMARKS

MOUNTAIN
HOUSING GROUP

LOT 640C
TELLURIDE MOUNTAIN VILLAGE

JOB #: 93184
DRAWN: JDV
CHECKED: MJT
PRINTED: 3-12-94

SHEET TITLE:
FOUNDATION PLAN
BUILDING 5


S1.6

COPYRIGHT
THEODORE K GUY ASSOCIATES P.C.

FOUNDATION PLAN NOTES

1. T.W. INDICATES TOP OF CONCRETE WALL ELEVATION
2. B.F. INDICATES BOTTOM OF CONCRETE FOOTING ELEVATION
3. INDICATES FOOTING STEP
4. INDICATES TOP OF CONCRETE WALL STEP
5. INDICATES STEP OF SURFACE PLANE, FLY OR CONCRETE
6. INDICATES COLUMN ABOVE. TYPICAL 2"x6" UNO COLUMNS SIZED AT LOWEST POINT, AND REMAINS THAT SIZE FOR EACH LEVEL UNLESS CHANGED BY NOTE.
7. INDICATES FOOTING PAD. SEE FOOTING KEY FOR SCHEDULE.
8. INDICATES FINISHING ELEVATION
9. [XX' XX"] TOP OF BEAM ELEVATION
10. JACKET BEAM
11. JOIST HANGER. COMPANION HANGER UNO.
12. VERTICAL WALL SPACE. APART AS PER DET. SEC. 2526 (c) 6. PROVIDE BELOW SLAB AND WALLS AS PER DET. SEC. 2526 (c) 6. PROVIDE.
13. DO NOT SCALE DRAWINGS. CONSULT ARCHITECT OR ENGINEER FOR DIMENSIONS AND MISSING DIMENSIONS.

PAD FOOTING SCHEDULE		
MK	SIZE	REINF.
(A)	24" SQ. X 10" THK.	3 #5 EACH WAY
(B)	40" SQ. X 12" THK.	4 #5 EACH WAY

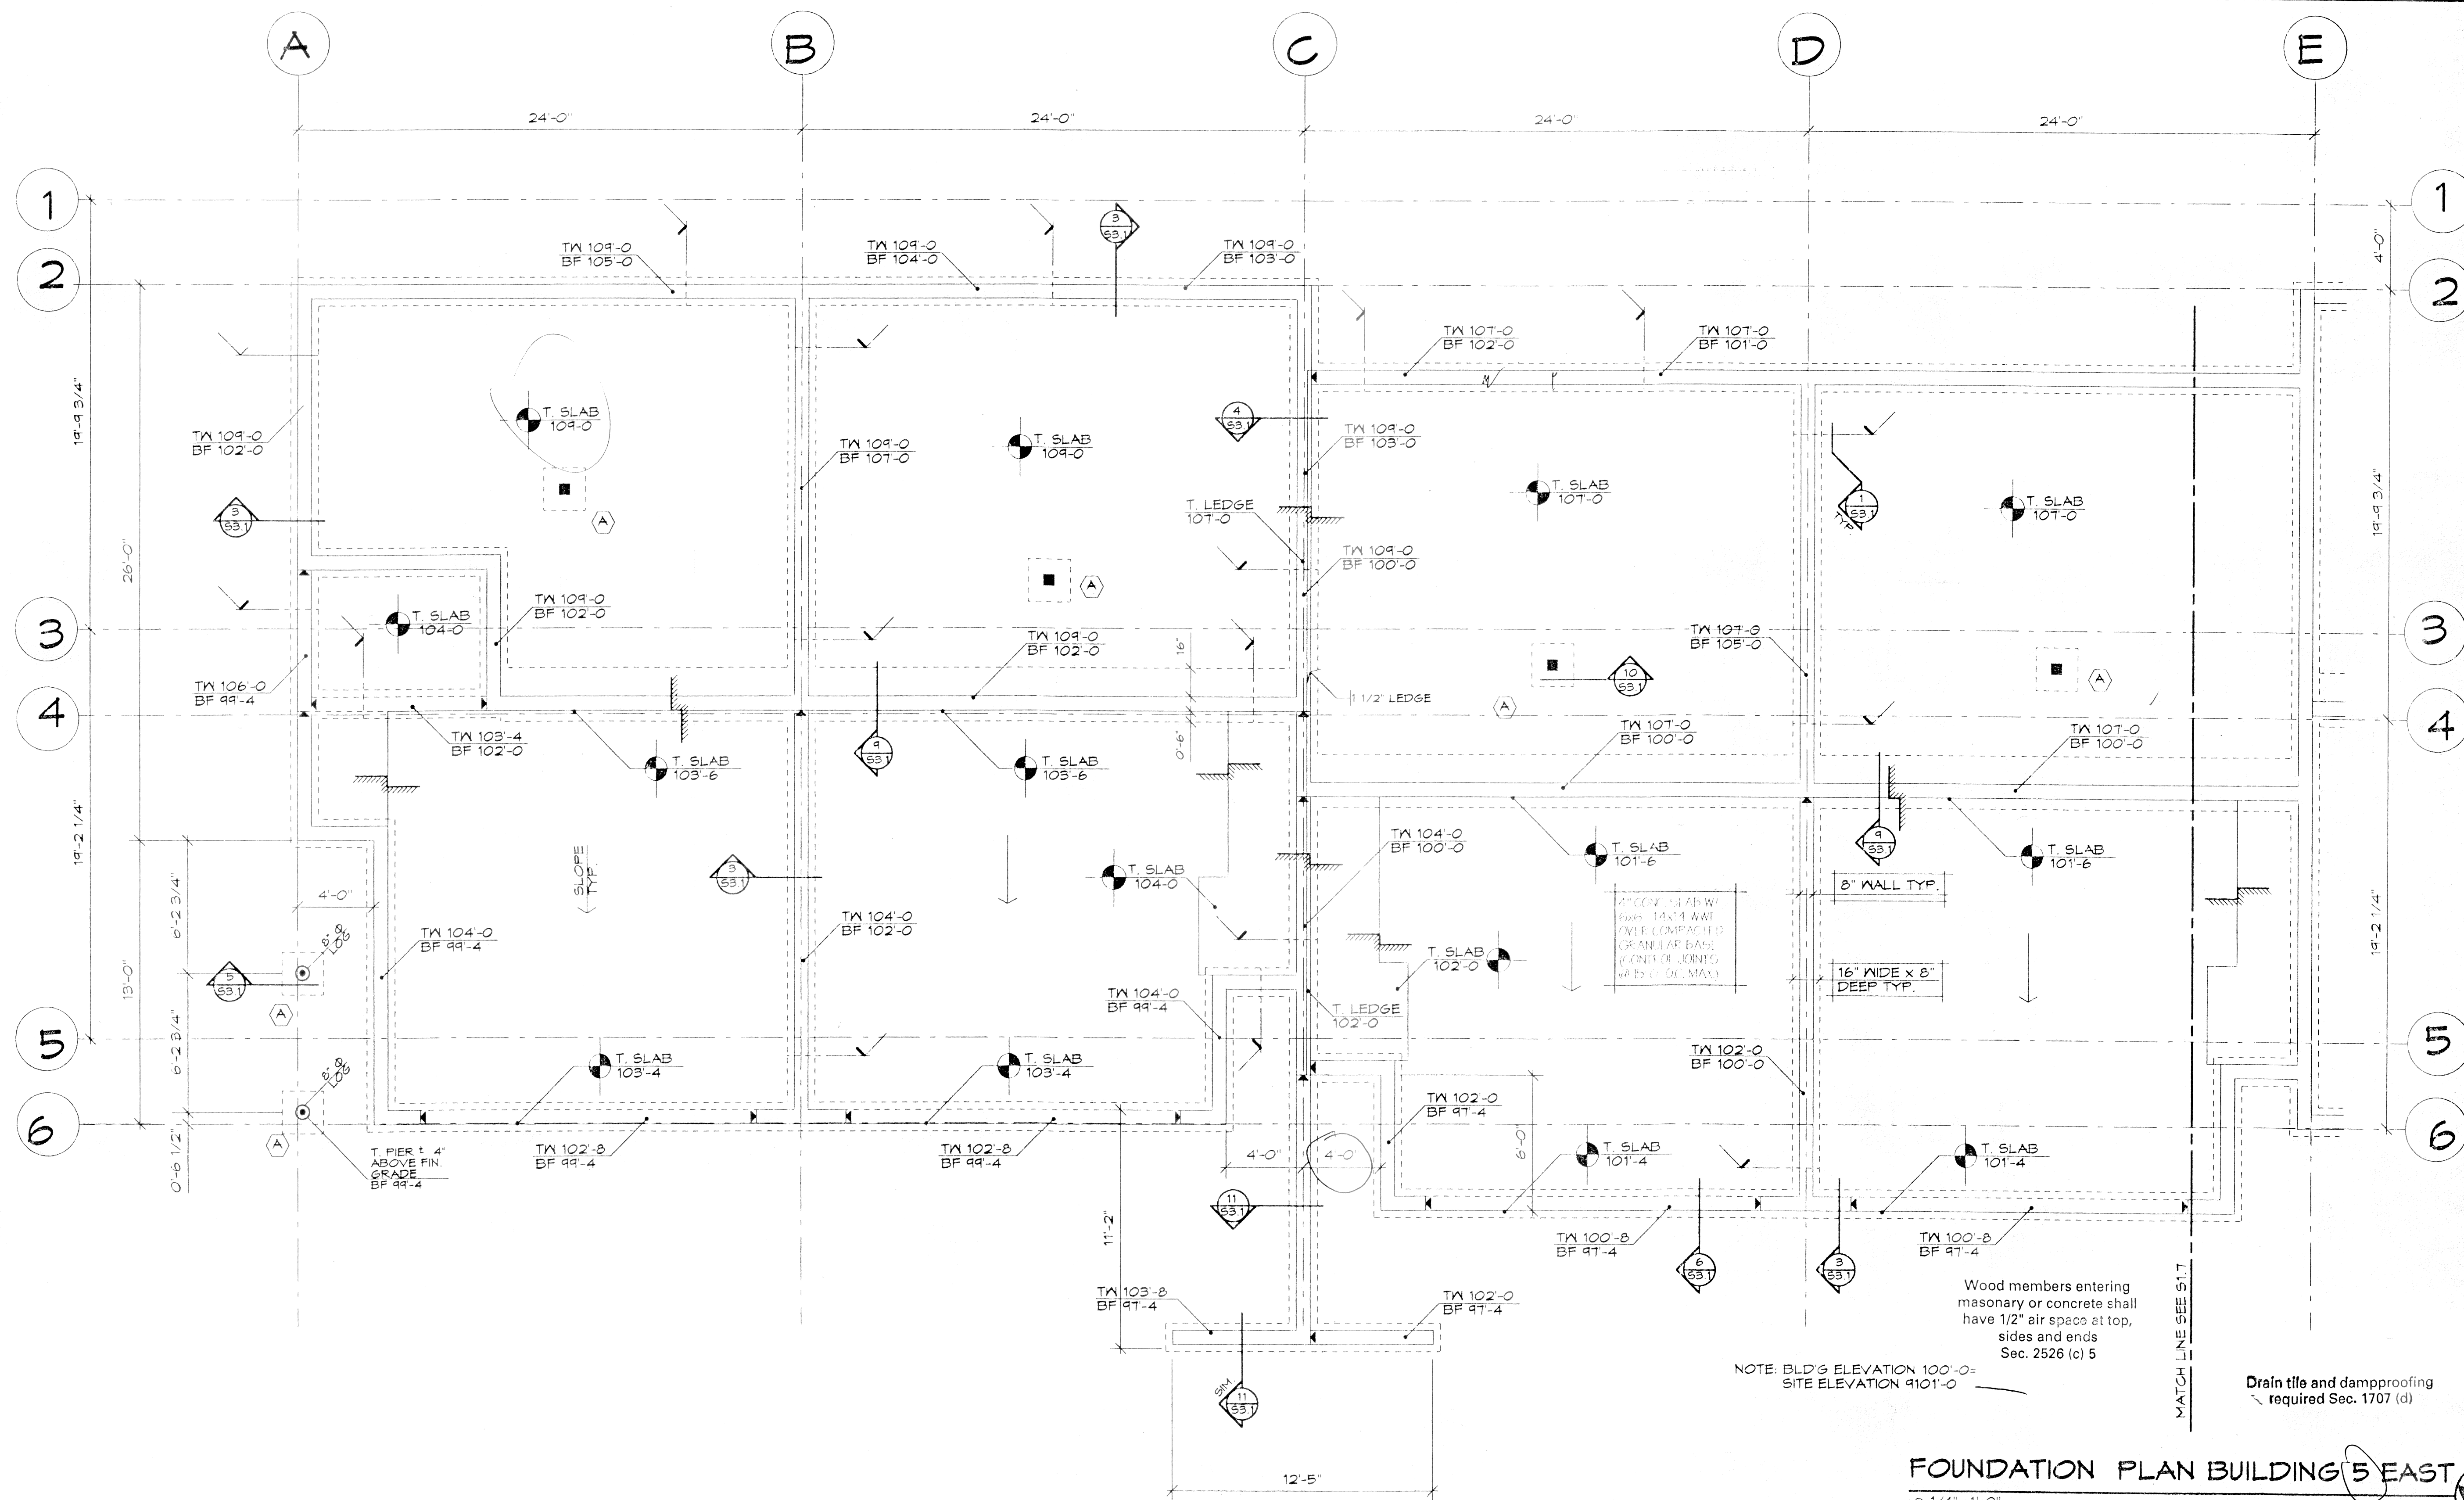

FOUNDATION PLAN BUILDING 5 EAST

@ 1/4" = 1'-0"

