





P.O. BOX 1640
23280 HWY. 82
BASALT, COLORADO 81621
PHONE (303) 927-3167
FAX (303) 927-4813

FRAMING PLAN NOTES

- 1   COLUMN BELOW
- 2   COLUMN ABOVE
- 3  JOIST BEAKING
- 4  JOIST HANGER
- 5  STEP PLYWOOD FRAME
- 6  INDICATES PULLING RELIEVAL
- 7  1/2" PLYWOOD SHEAR PANELS (IF EXTENT INDICATED PROVIDE NAILING AS NOTED IN GENERAL NOTES)
- 8  TOP OF BEAM ELEVATION
- 9  INDICATES OVERFRAMING
- 10  ALL SHEILD ROOF SHEATING TO BE SHIP LAP PLYWOOD NAILED WITH NAILING AS NOTED IN GENERAL NOTES
- 11  ALL COLUMN SHALL BE 2x4 UNLESS NOTED OTHERWISE
- 12  ALL HEADERS SHALL BE 2x4 UNLESS NOTED OTHERWISE
- 13  DO NOT SCALE DRAWINGS CONTACT AND DIRECT OR ENGINEER FOR DISCREPANCIES OR MISSING DIMENSIONS

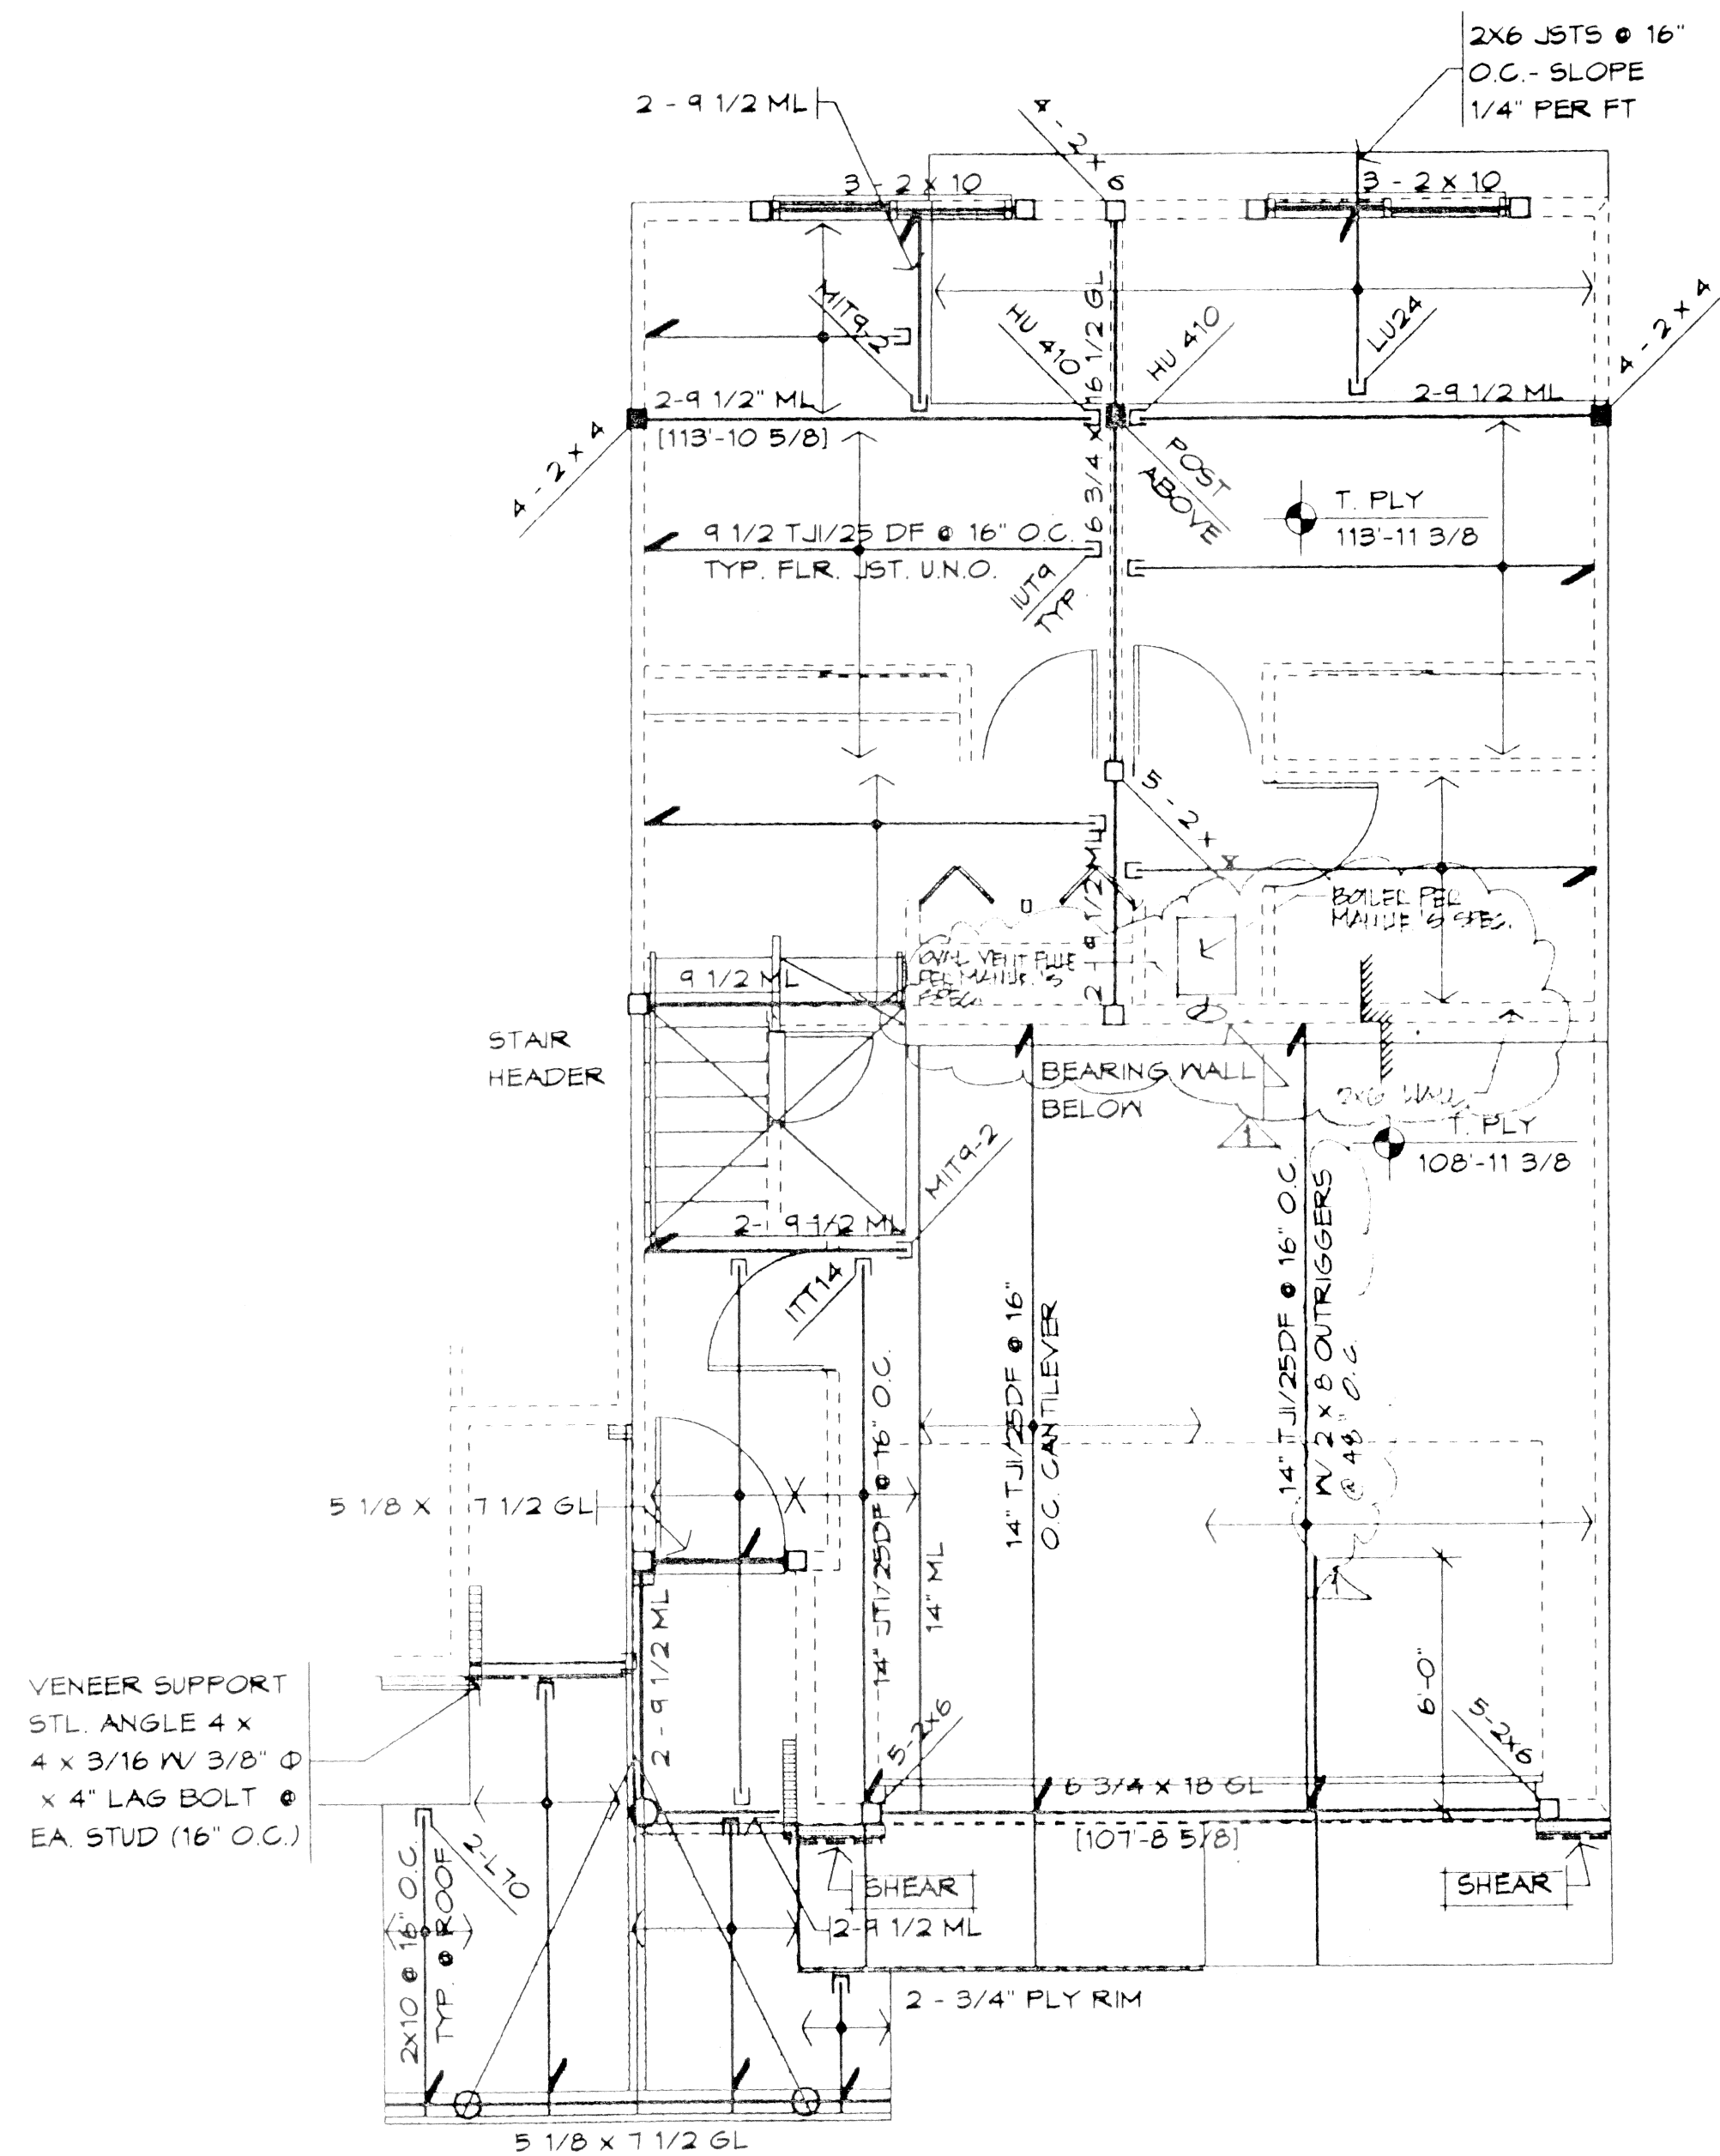

UPPER LEVEL FLOOR FRAMING PLAN
BLDG. 5 @ 1/4" = 1'-0"

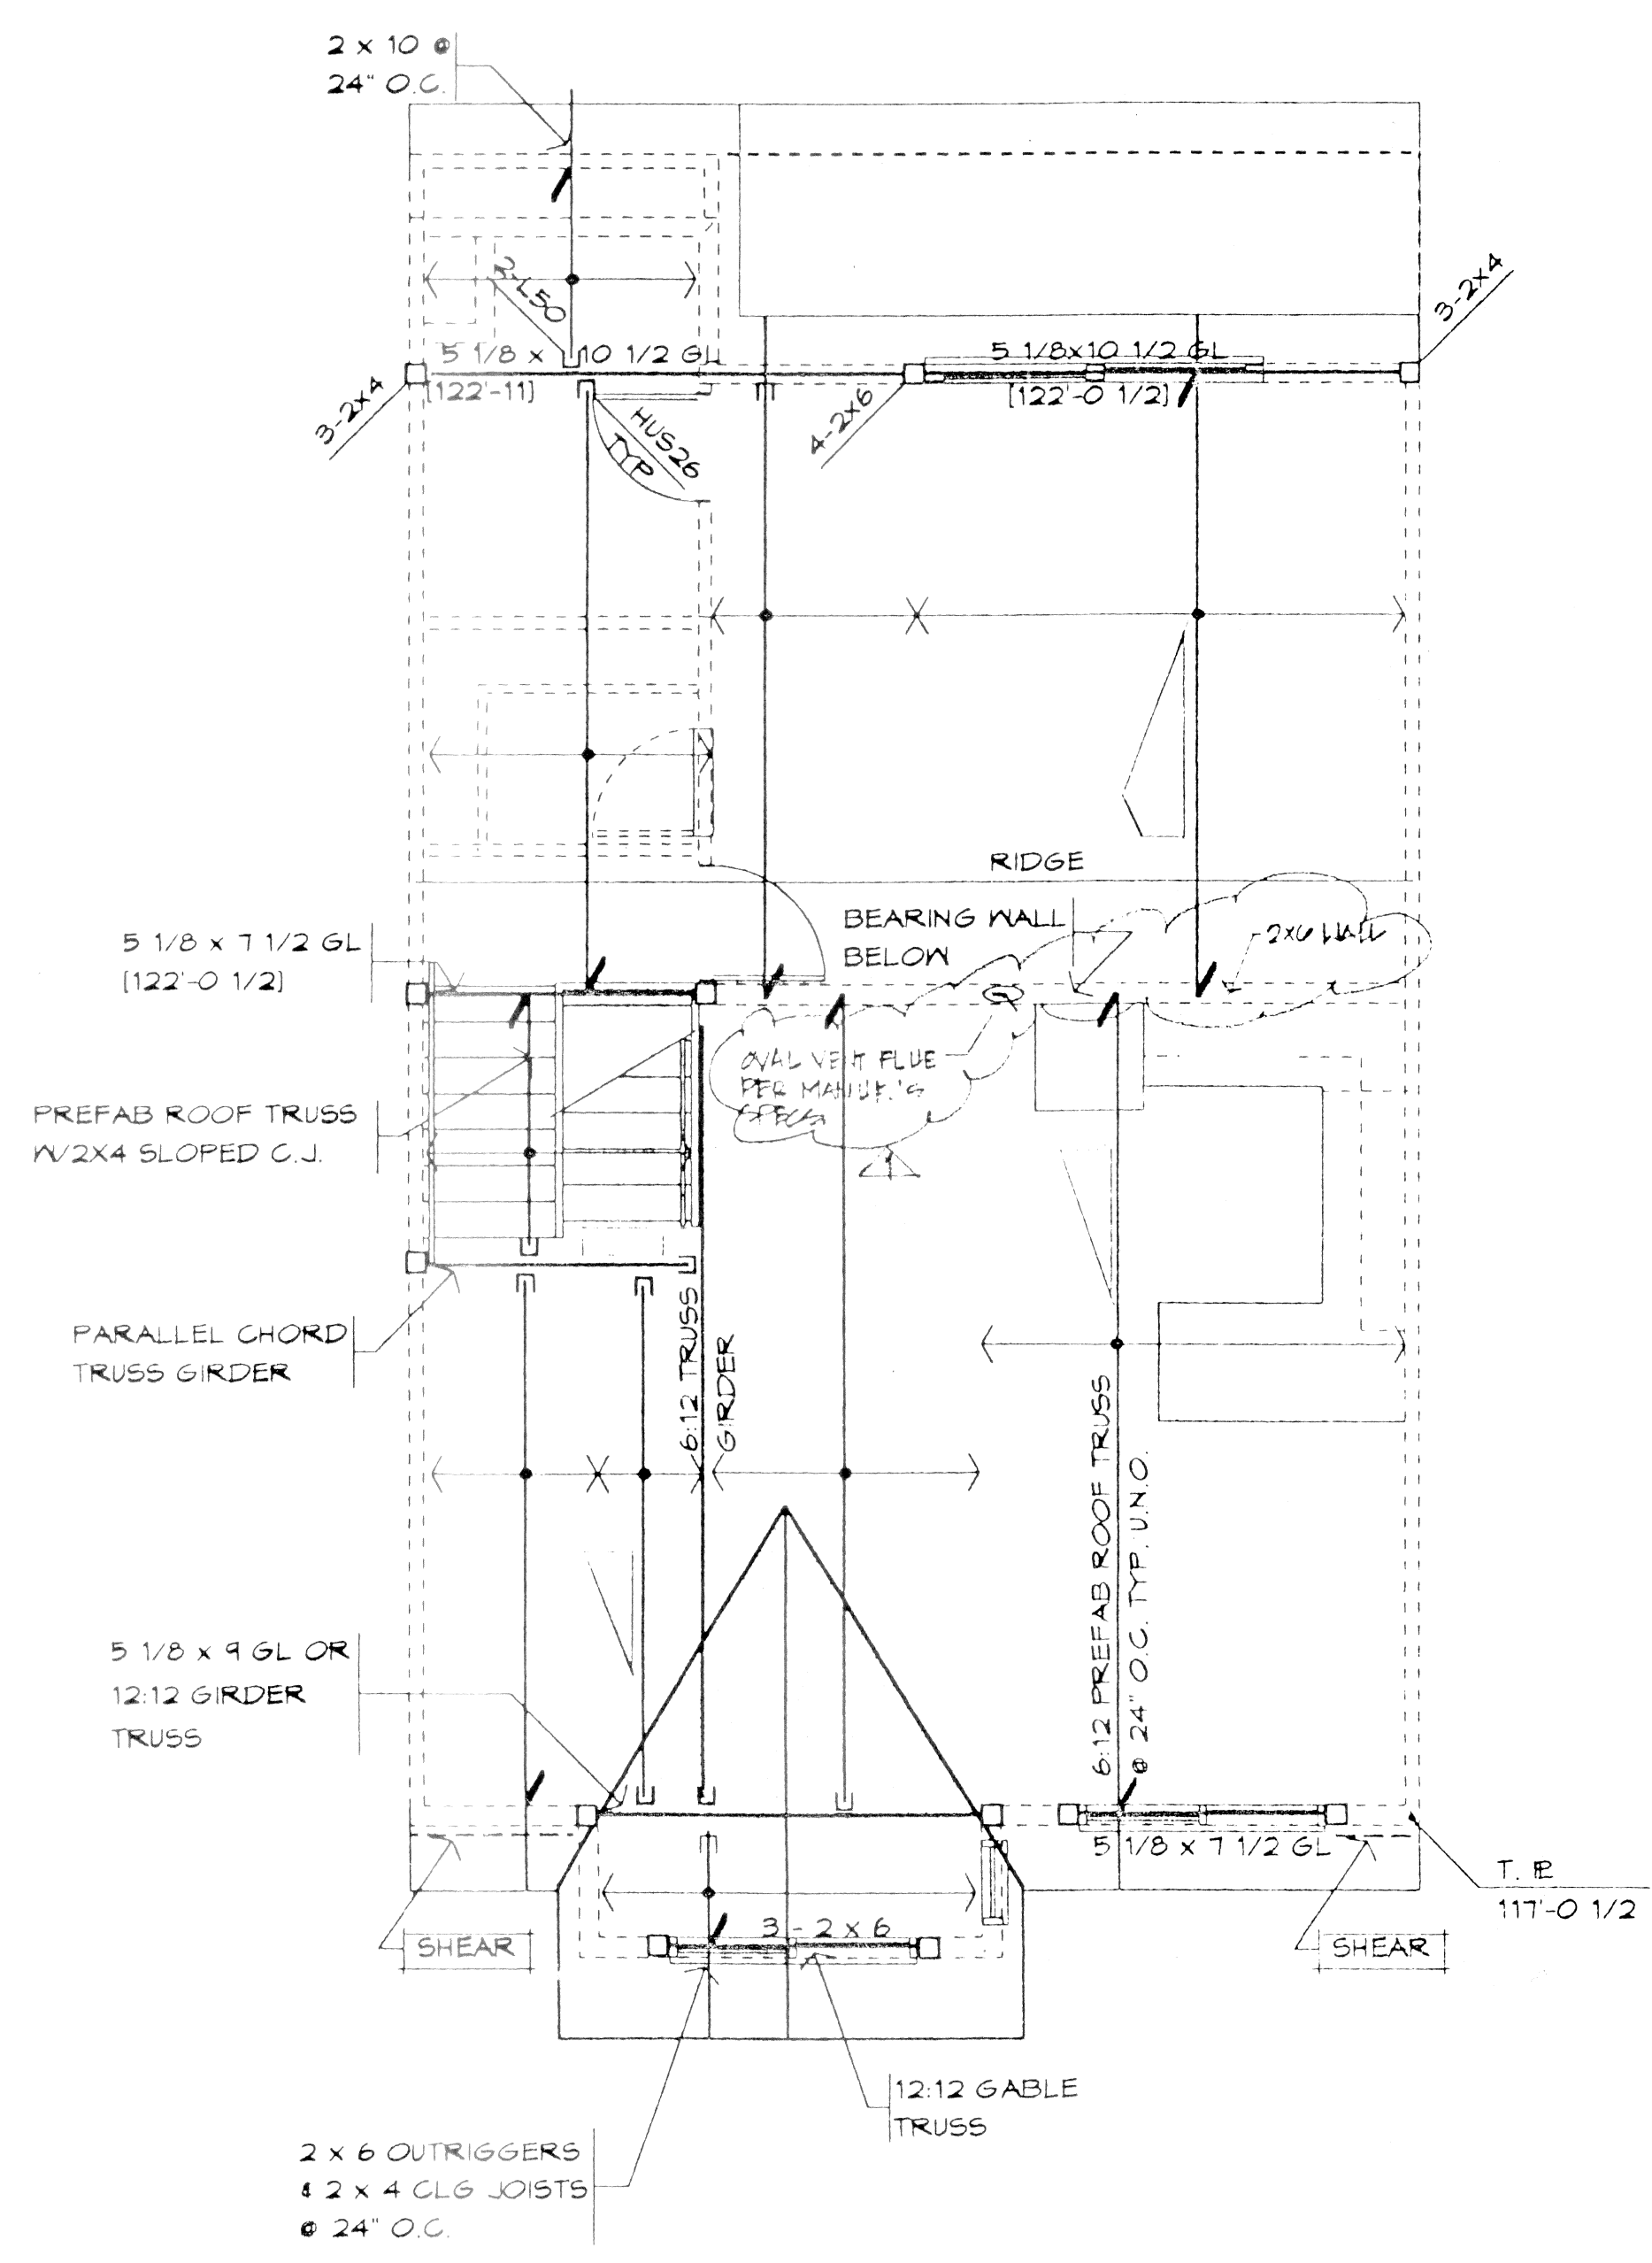

ROOF FRAMING PLAN
BLDG. 5

NOTE - CONTRACTOR TO COORDINATE BEAMING
w/ MECH. W/OUT ANY PROS TO CAFT.

NOTE - MECH. CONTRACTOR TO NOTIFY
ARCHITECT OF ANY PROBLEMS,
SUCH AS: 1. BEAMING, 2. MECH. ROOM
W/OUT ANY EFFECT MECH. AREA
OF STAIR, ELEVATOR.

DATE	REMARKS
3-14-94	PERMIT SET
5-4-94	CONSTRUCTION
9-13-94	1 REVISION / 51

MOUNTAIN
HOUSING GROUP

LOT 640C
TELLURIDE MOUNTAIN VILLAS

JOB #: 93184
DRAWN: CSL
CHECKED: MJT
PRINTED: 3-12-94

SHEET TITLE:
FLOOR PLANS

§2.3