



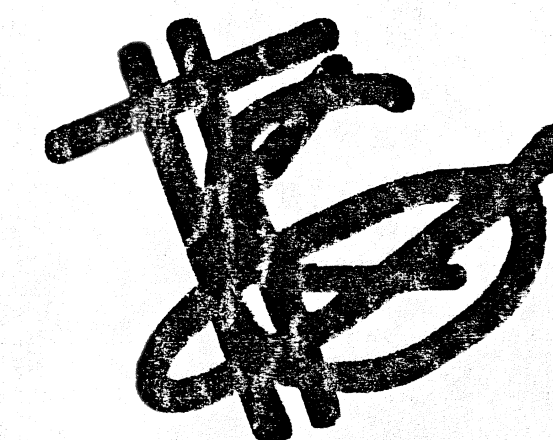

THEODORE K GUY
ASSOCIATES PC

ARCHITECTS AND
STRUCTURAL ENGINEERS

P.O. BOX 1640
23280 HWY. 82
BASALT, COLORADO 81621
PHONE (303) 927-3167
FAX (303) 927-4813

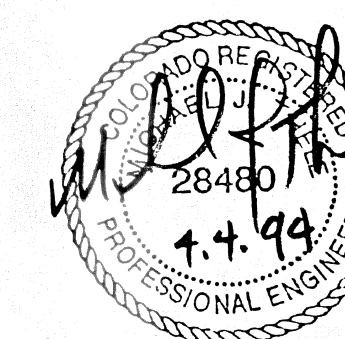

DATE	REMARKS
3-14-94	PERMIT SET

MOUNTAIN
HOUSING GROUP

LOT 640C
TELLURIDE MOUNTAIN VILLAGE


JOB #: 93184
DRAWN: CSL
CHECKED: MJT
PRINTED: 3-14-94

SHEET TITLE:
FLOOR PLANS


S2.4

COPYRIGHT
THEODORE K GUY ASSOCIATES PC

FRAMING PLAN NOTES	
1	COLUMN/BEAM
2	COLUMN/JOIST
3	JOIST/HANGER
4	JOIST/HANGER
5	STEEL TYPED JOIST/HANGER
6	INDICATES ELEVATION
7	INDICATES ELEVATION
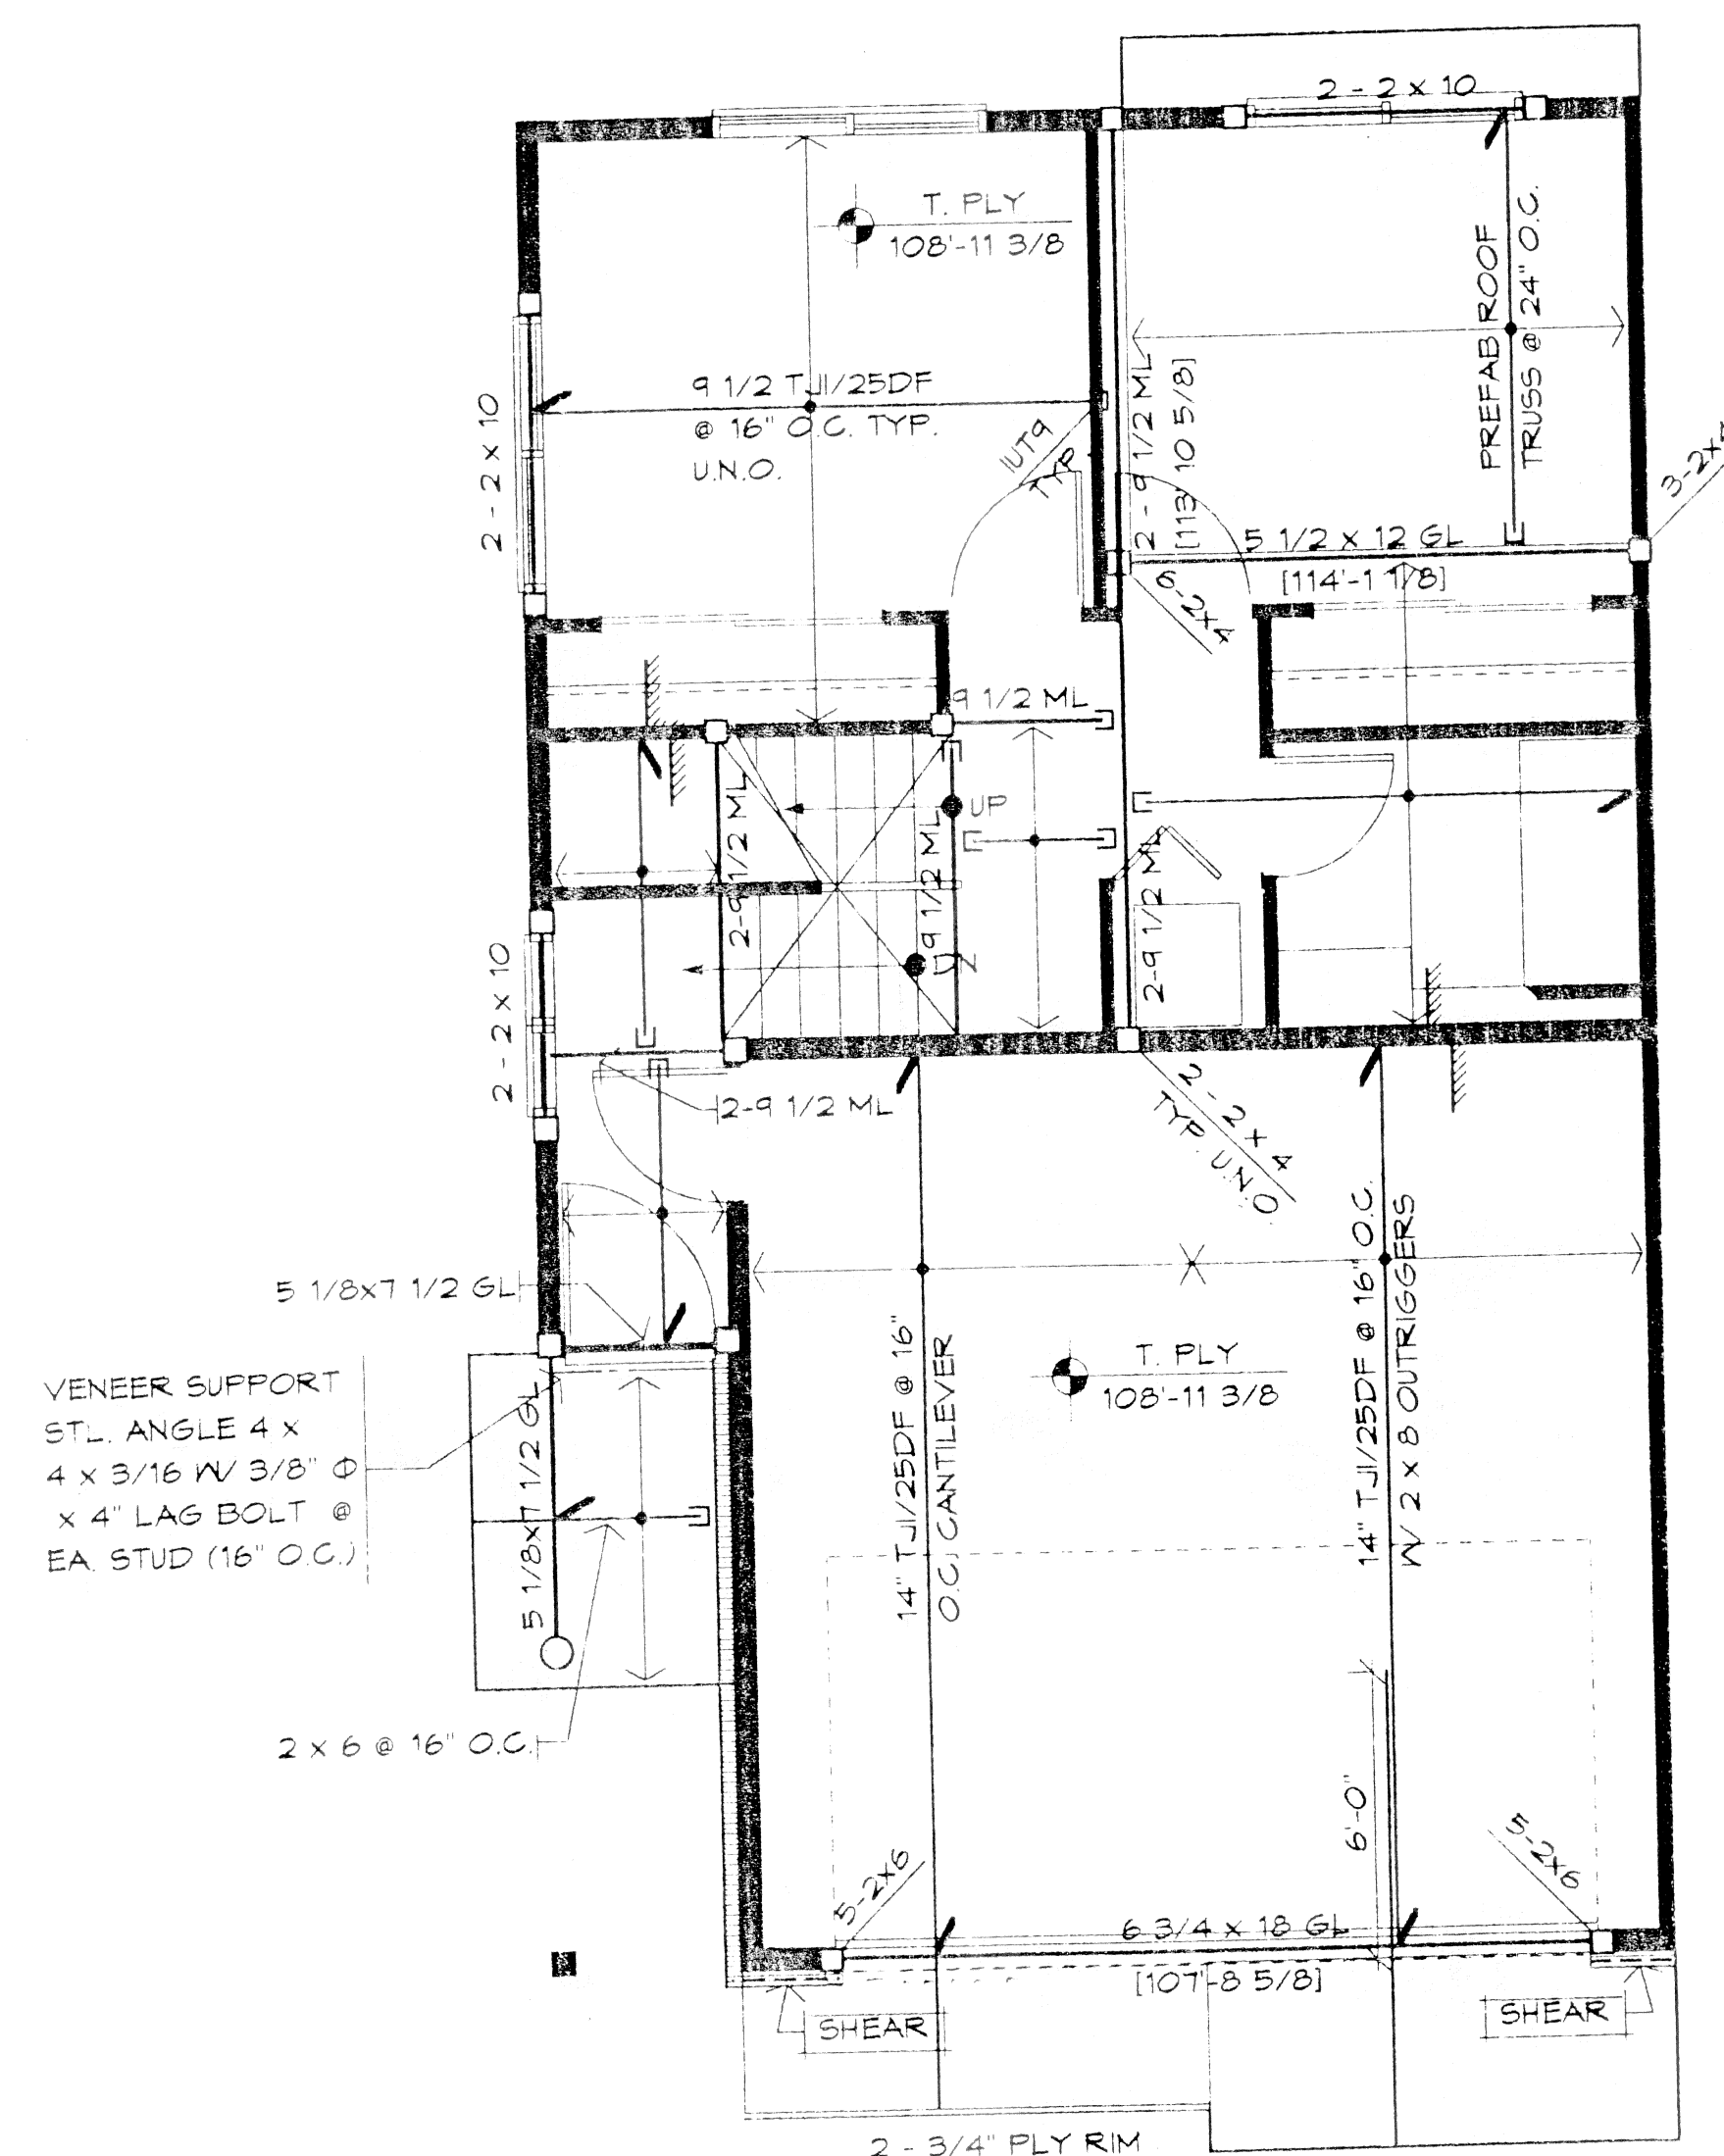

UPPER LEVEL FLOOR FRAMING PLAN
UNIT BLDG. 5
@ 1/4" = 1'-0"

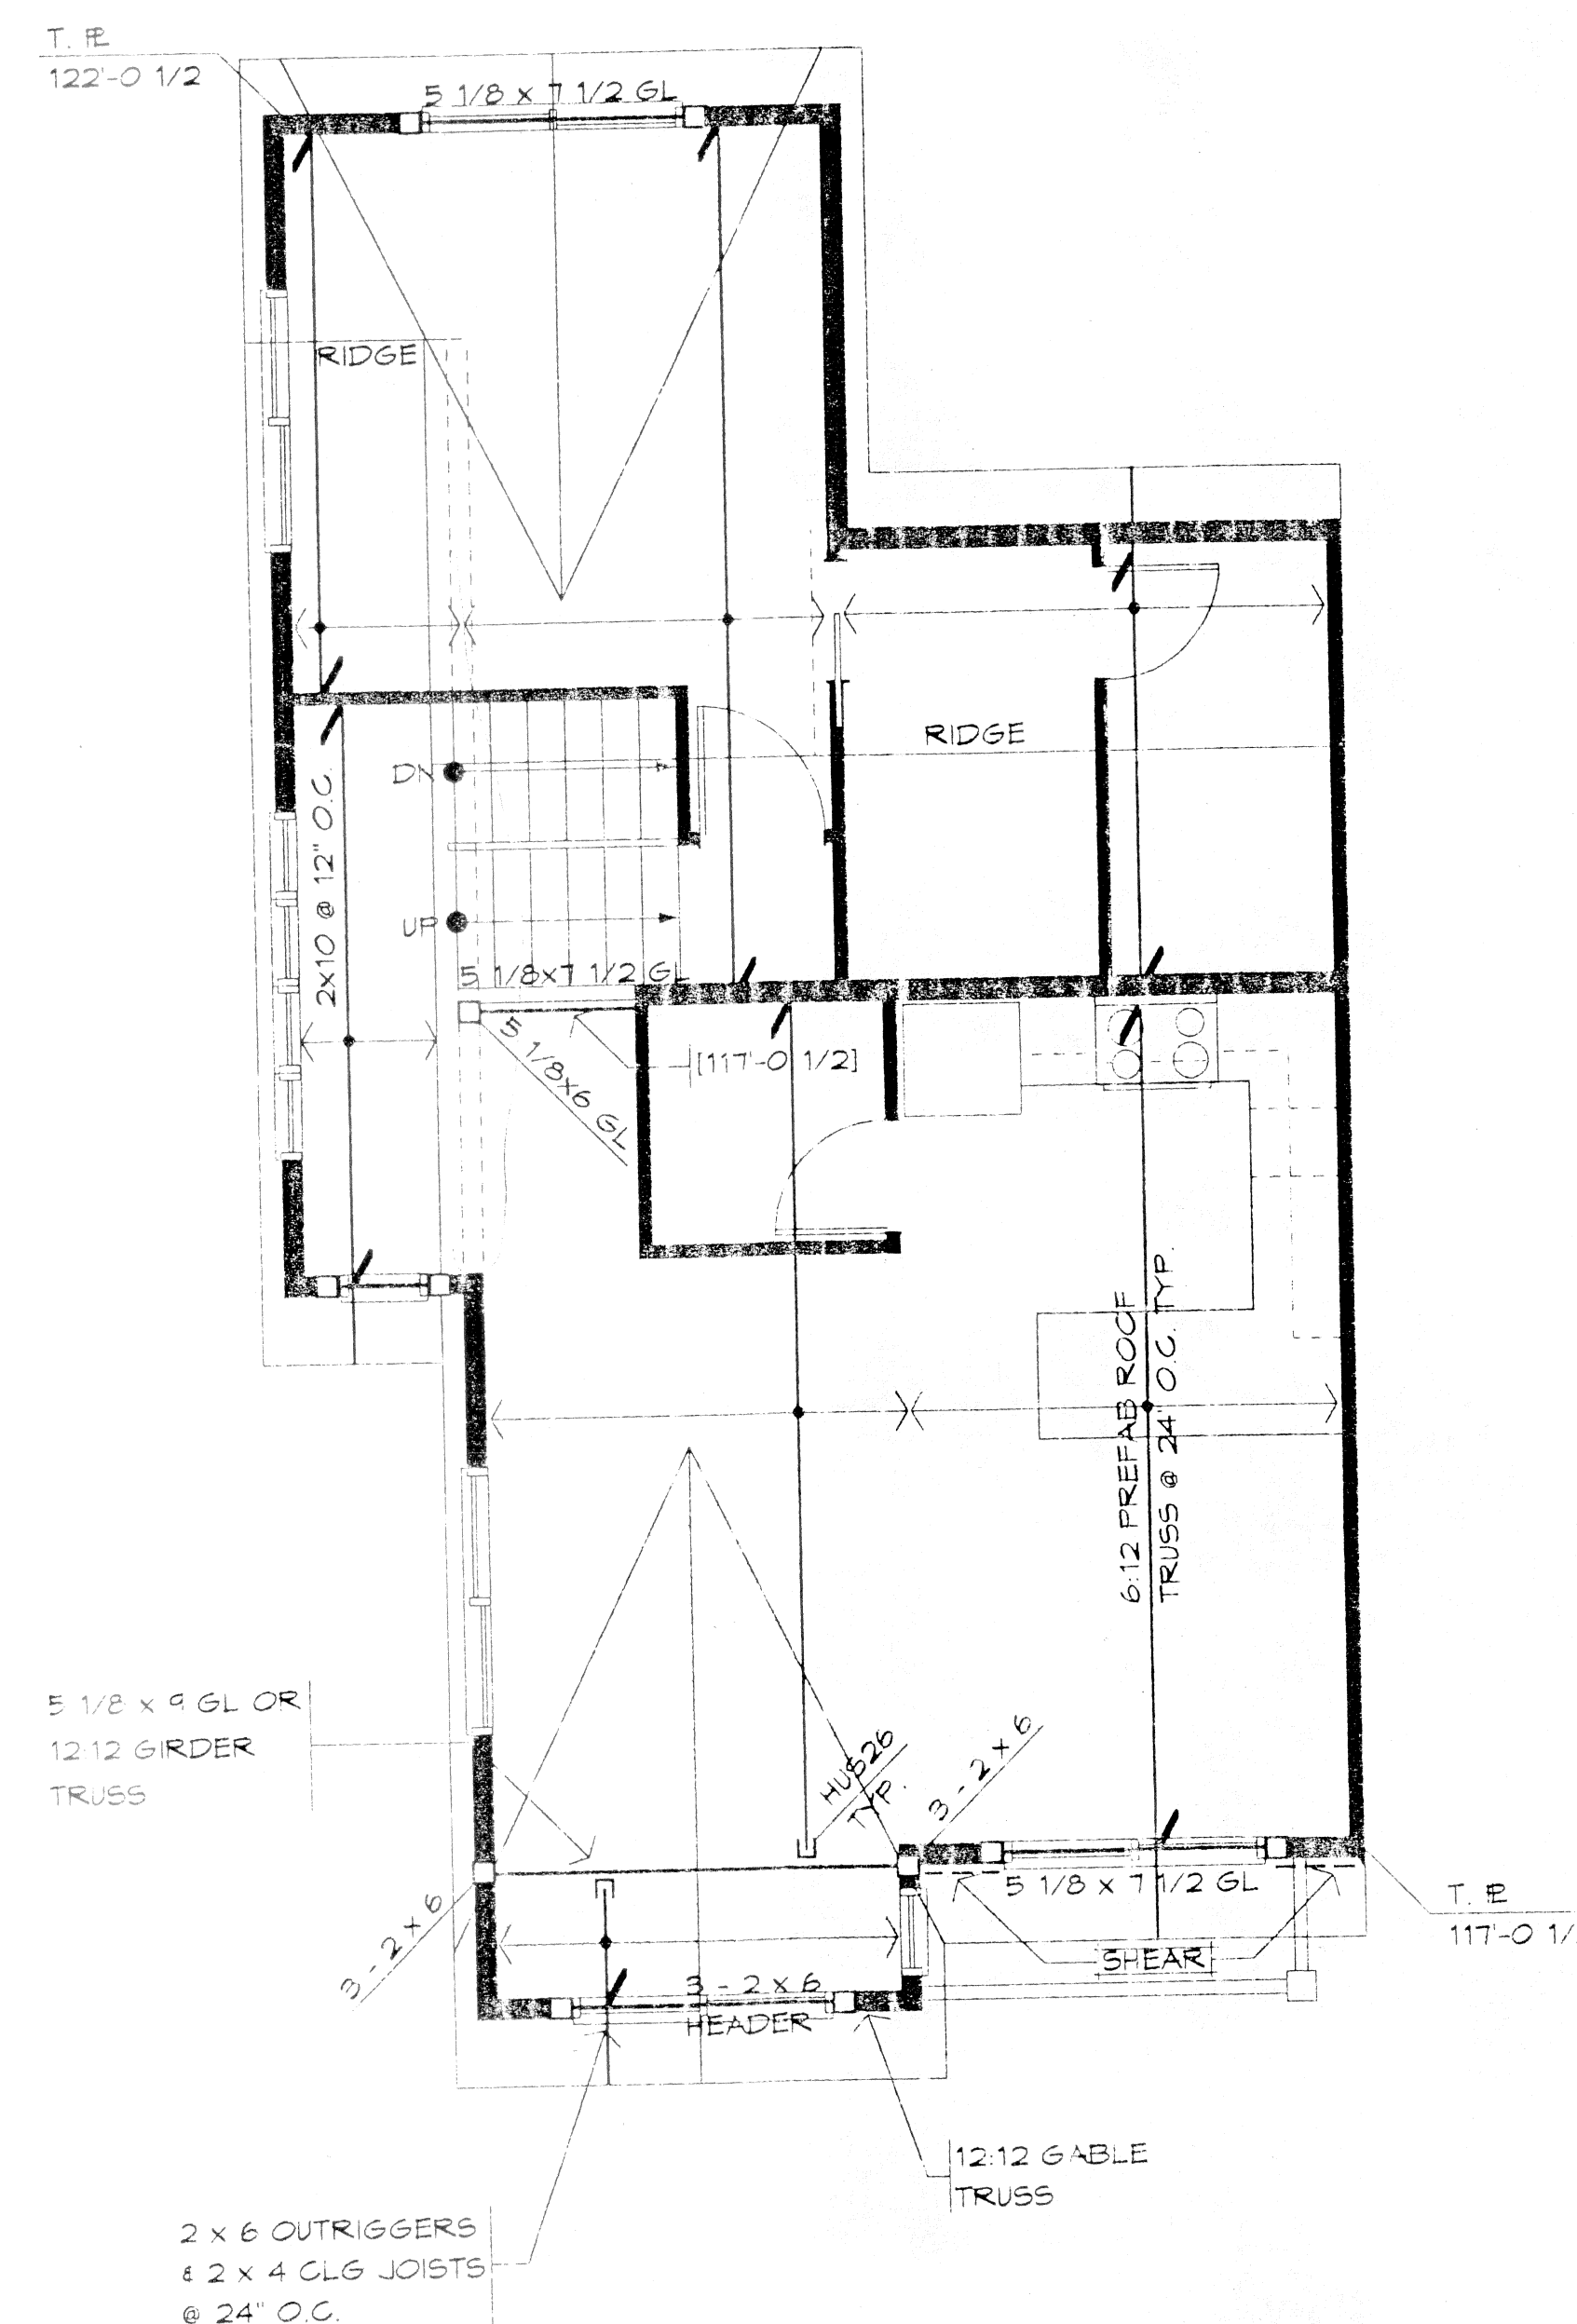

ROOF FRAMING PLAN
BLDG. 5
@ 1/4" = 1'-0"

NOTE: FRAMING ELEVATIONS
ARE REFERENCED FROM
T. SLAB @ ENTRY-100'-0"