



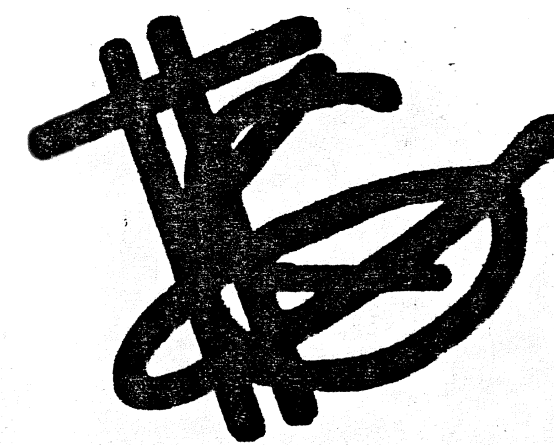

THEODORE K GUY
ASSOCIATES P.C.

ARCHITECTS AND
STRUCTURAL ENGINEERS

P.O. BOX 1640
23280 HWY. 82
BASALT, COLORADO 81621
PHONE (303) 927-3161
FAX (303) 927-4513

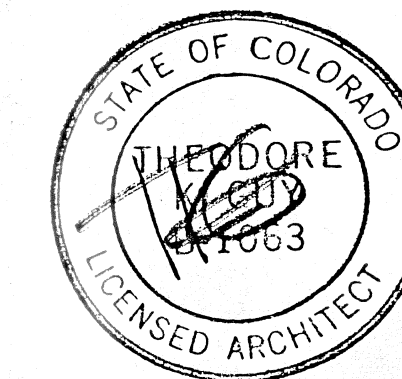

DATE 4-9-94 REMARKS PERMIT SET

MOUNTAIN HOUSING GROUP


LOT 640C
TELLURIDE MOUNTAIN VILLA

JOB #: 93184
DRAWN: CSL
CHECKED:
PRINTED: 3-9-94


SHEET TITLE:
ELEVATIONS

A3.2


COPYRIGHT
THEODORE K GUY ASSOCIATES P.C.

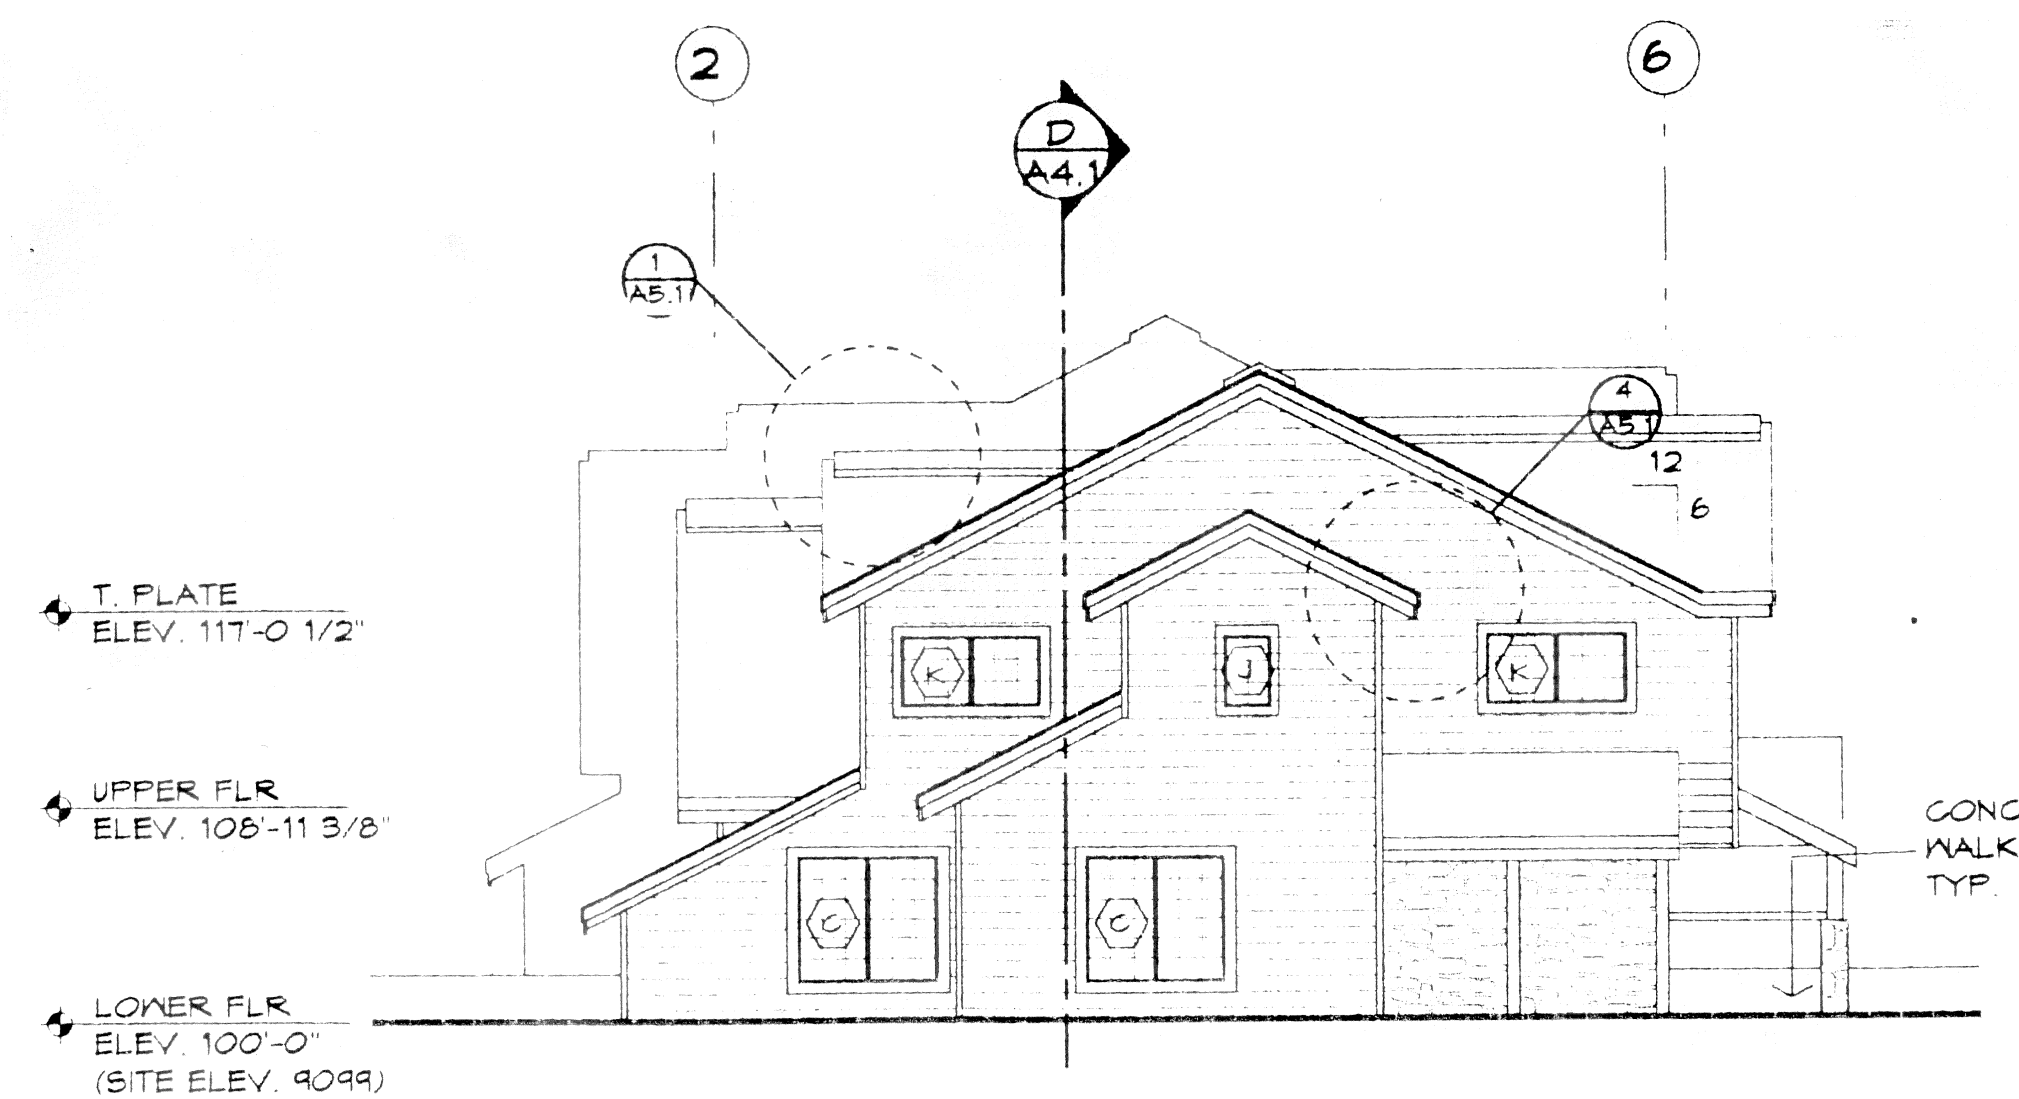


1 BUILDING 2 WEST ELEV.
@ 1/8" = 1'-0"

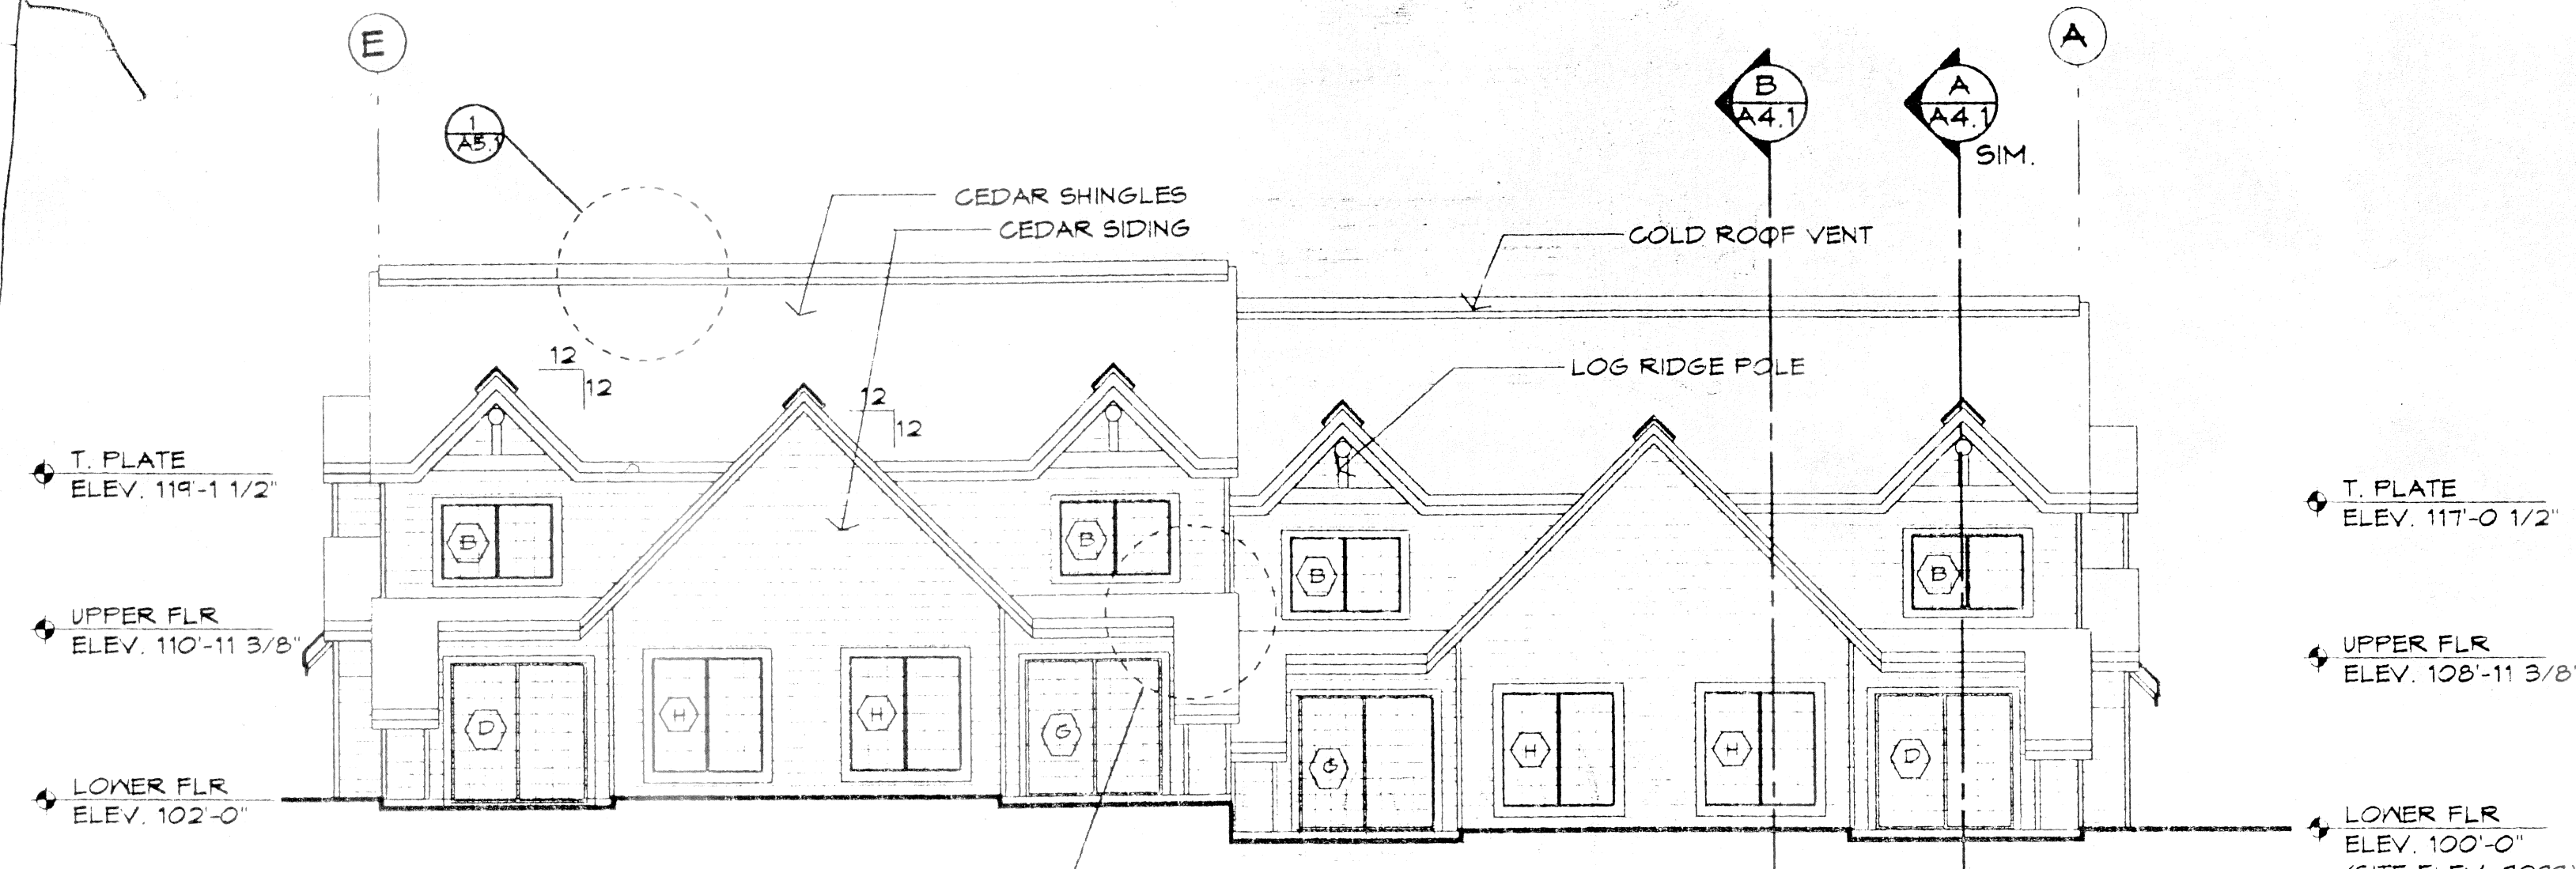

2 BUILDING 2 NORTH ELEV.
@ 1/8" = 1'-0"

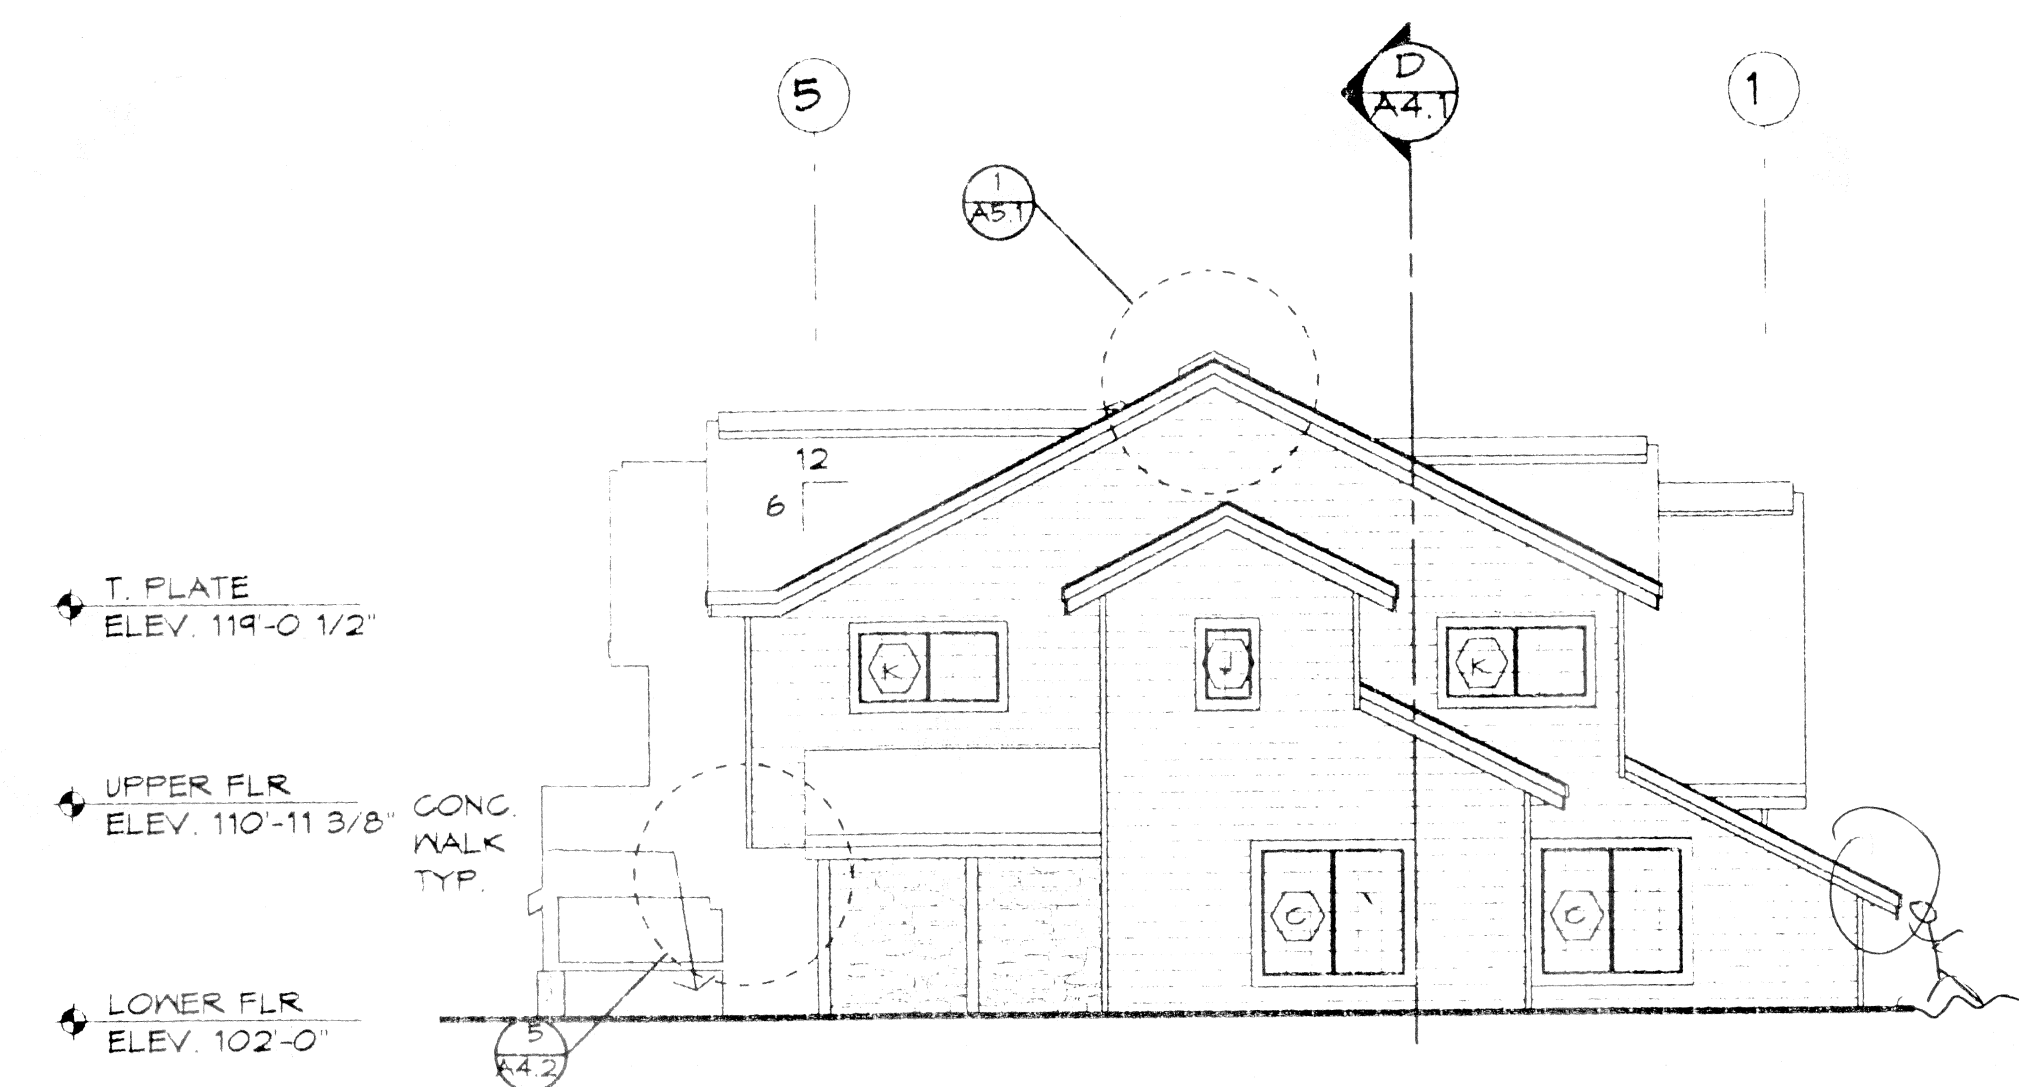

3 BUILDING 2 EAST ELEV.
@ 1/8" = 1'-0"

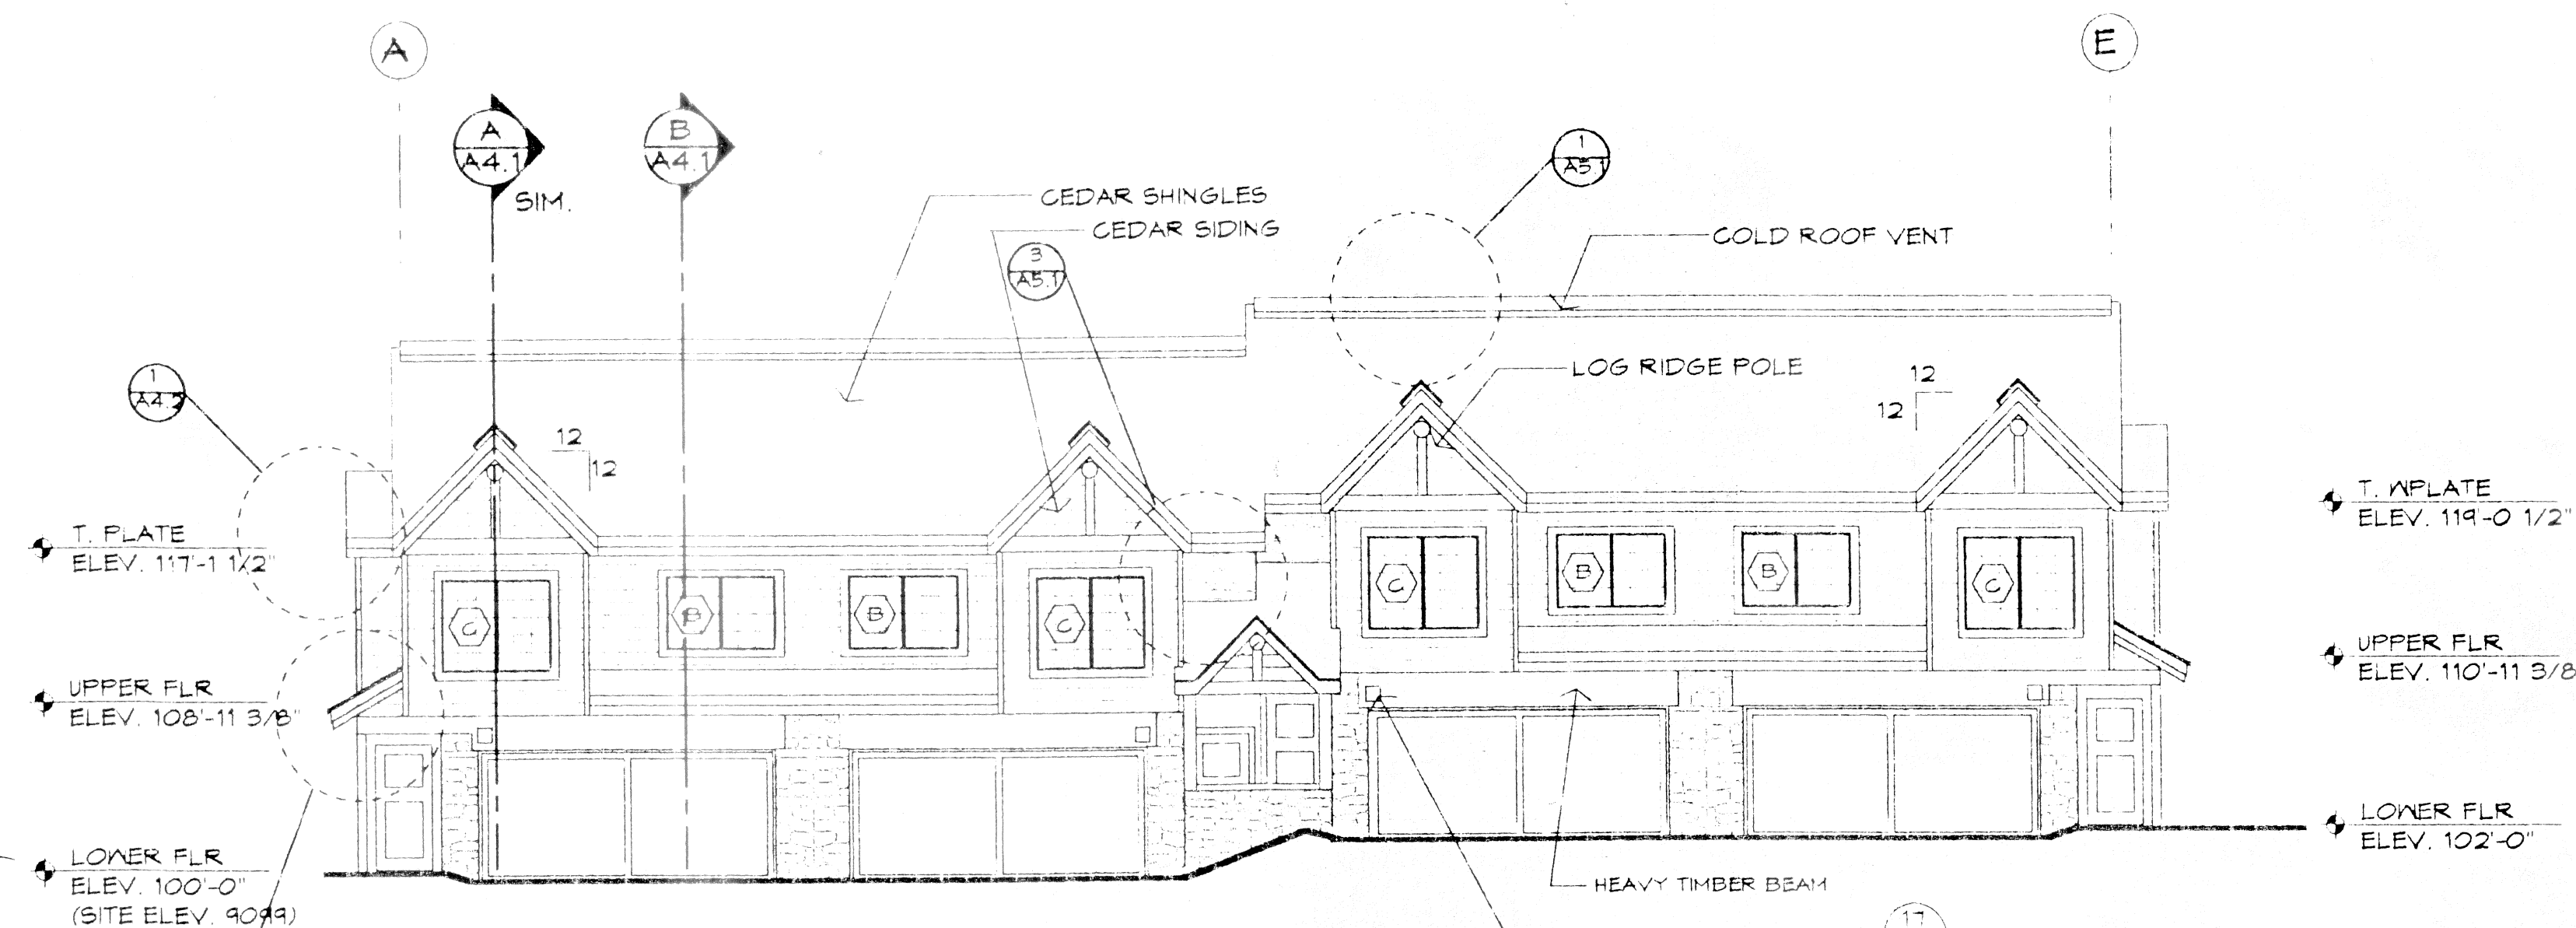

4 BUILDING 2 SOUTH ELEV.
@ 1/8" = 1'-0"

15
15
18
33