



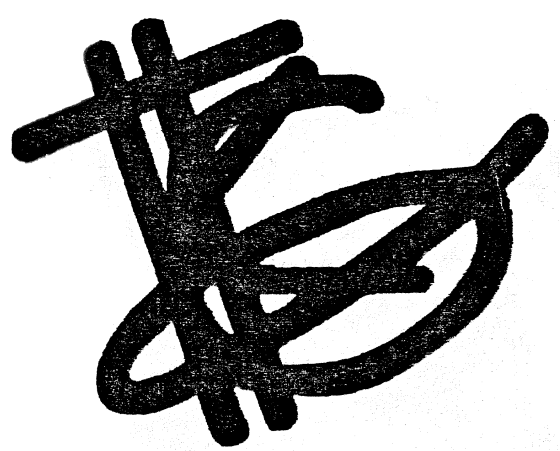

THEODORE K GUY
ASSOCIATES PC

ARCHITECTS AND
STRUCTURAL ENGINEERS

P.O. BOX 1640
23280 HWY. 82
BASALT, COLORADO 81621
PHONE (303) 927-3167
FAX (303) 927-4813

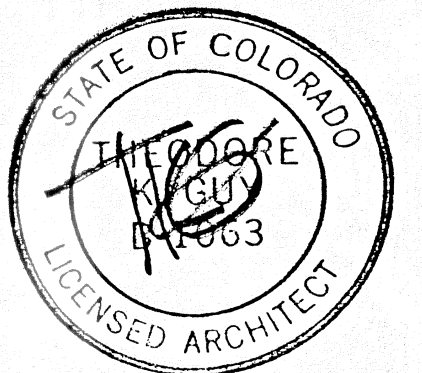

DATE	REMARKS
4-3-94	PERMIT SET

MOUNTAIN
HOUSING GROUP


LOT 640C
TELLURIDE MOUNTAIN VILLAGE

JOB #: 93184
DRAWN: CSL
CHECKED:
PRINTED: 3-9-94


SHEET TITLE:
ELEVATIONS

A3.3


COPYRIGHT
THEODORE K GUY ASSOCIATES PC

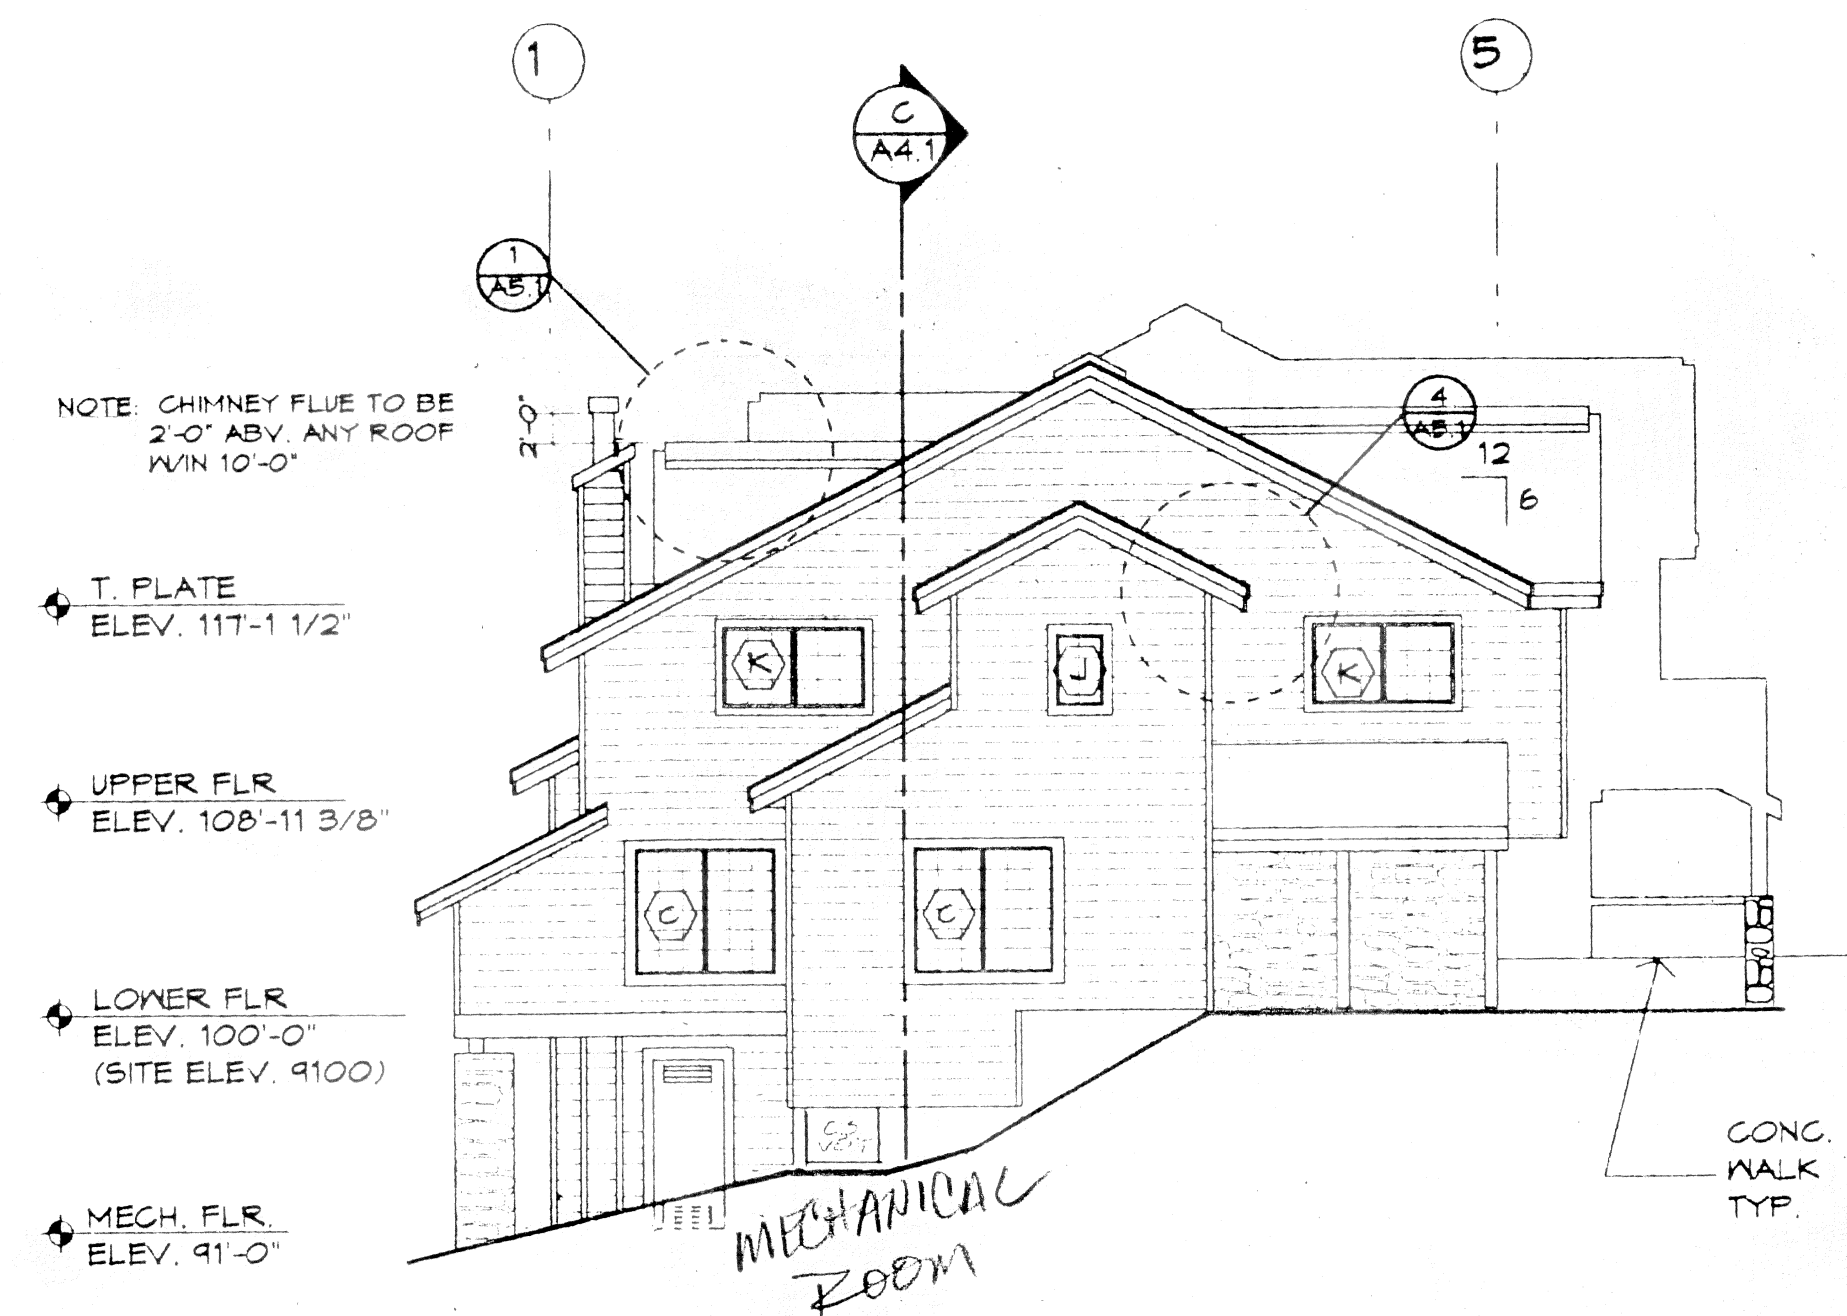

1 BUILDING 3 WEST ELEV.
@ 1/8" = 1'-0"

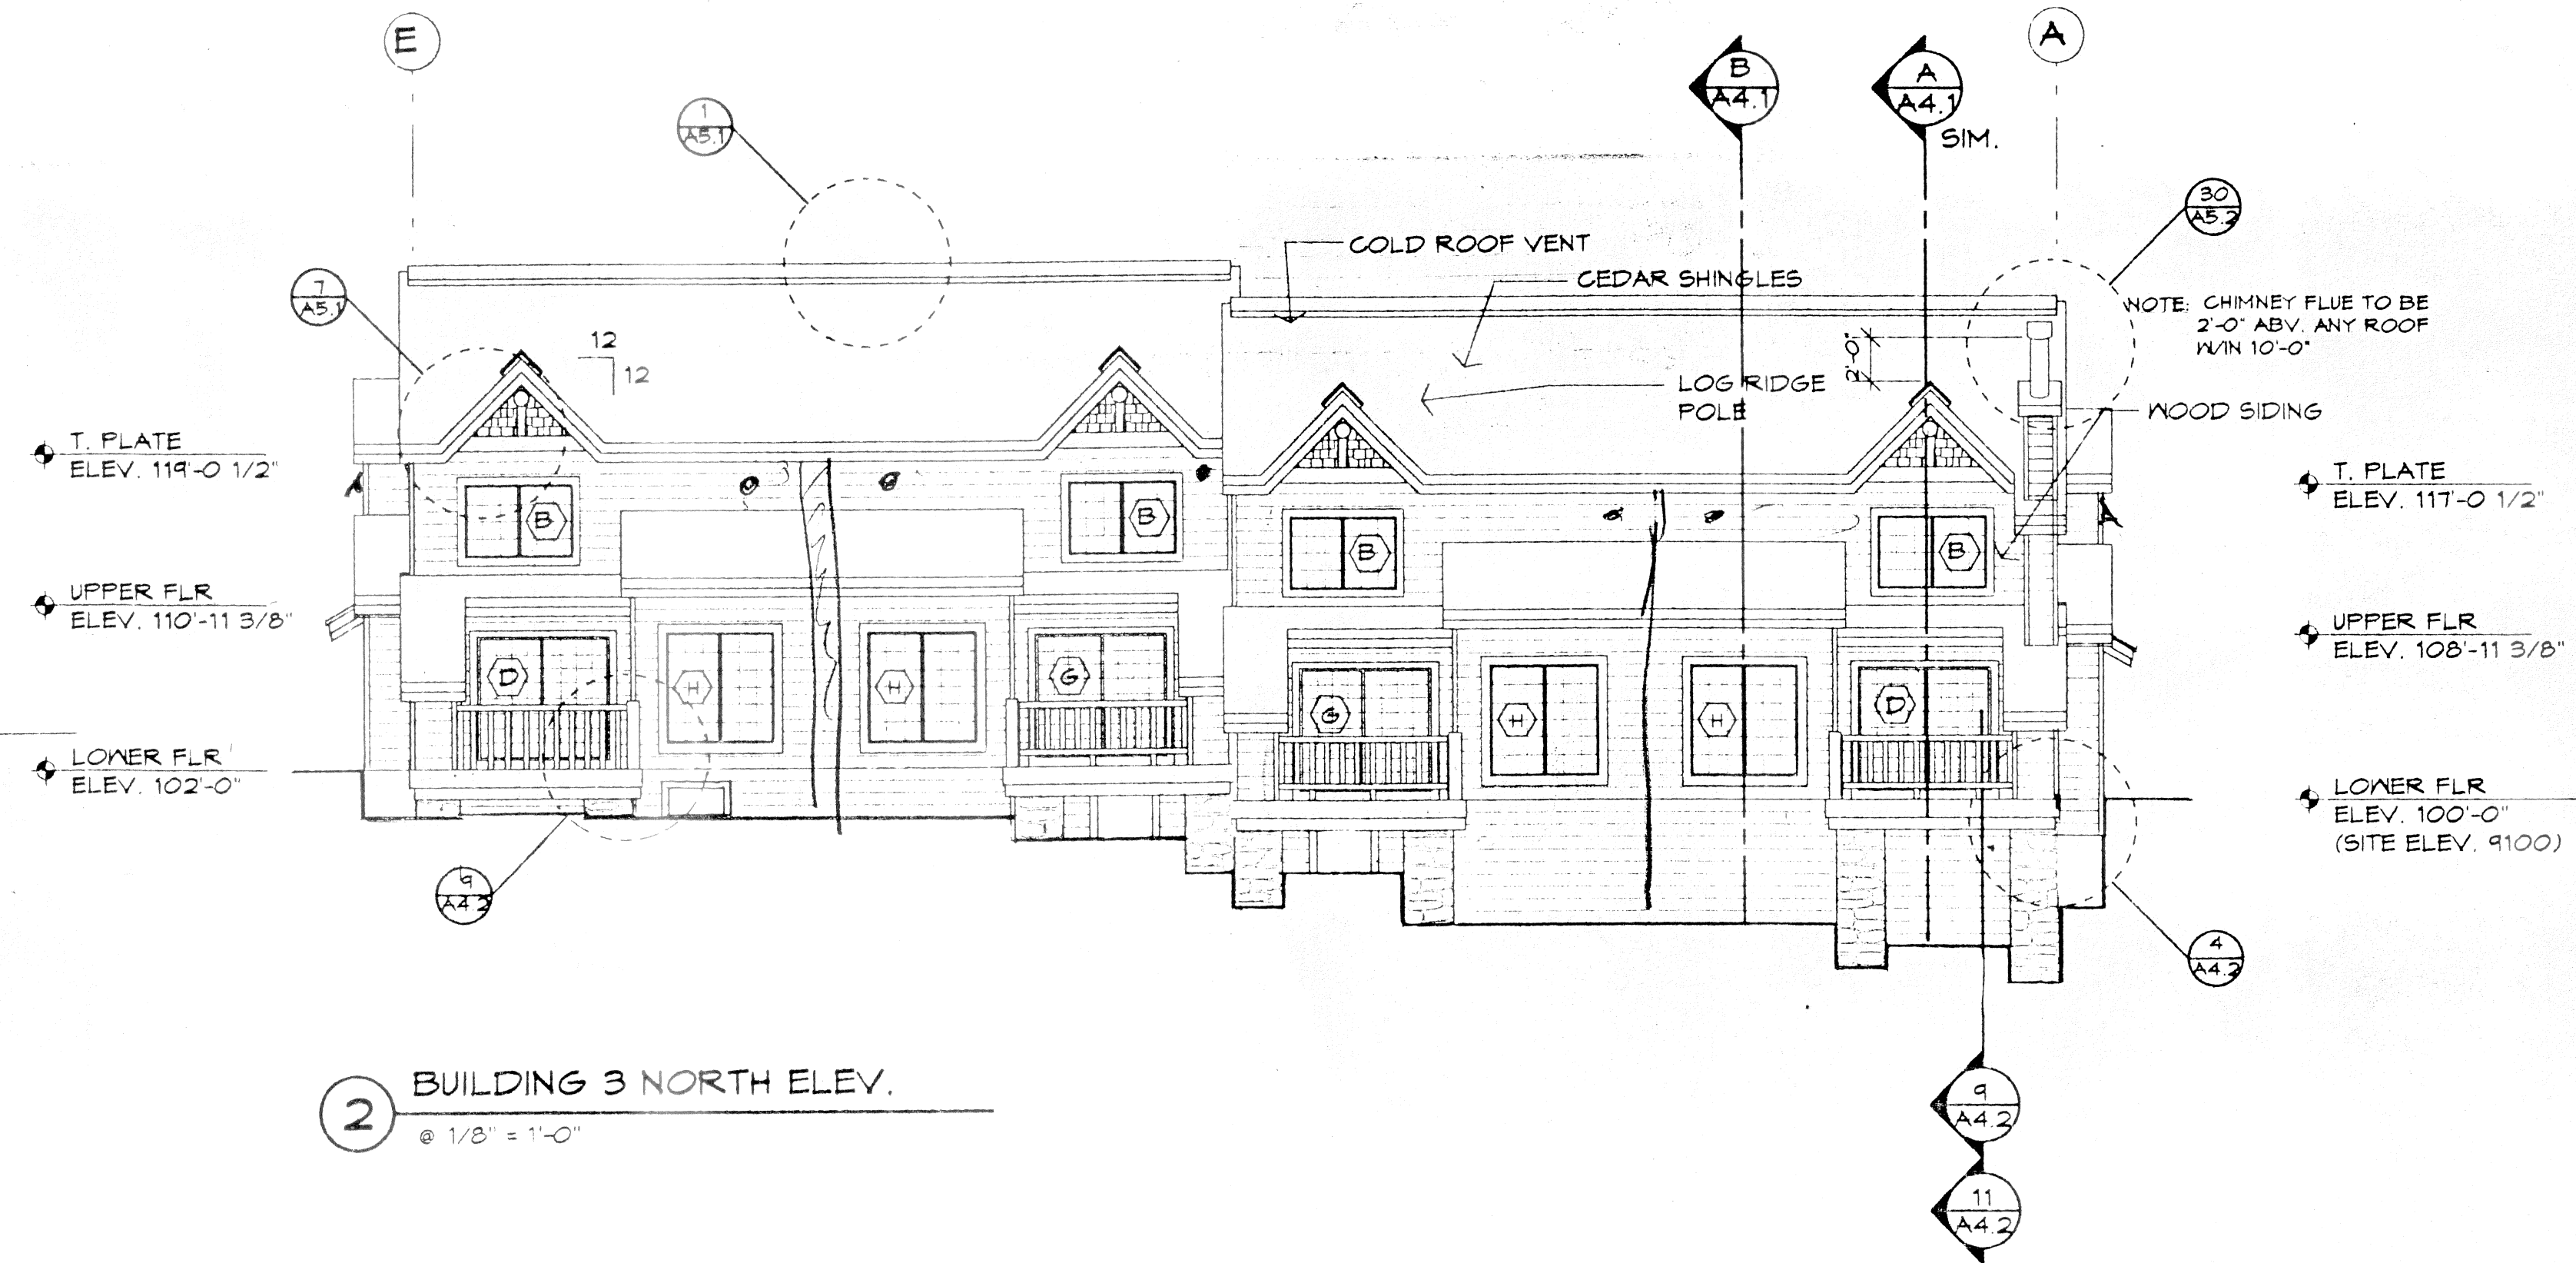

2 BUILDING 3 NORTH ELEV.
@ 1/8" = 1'-0"

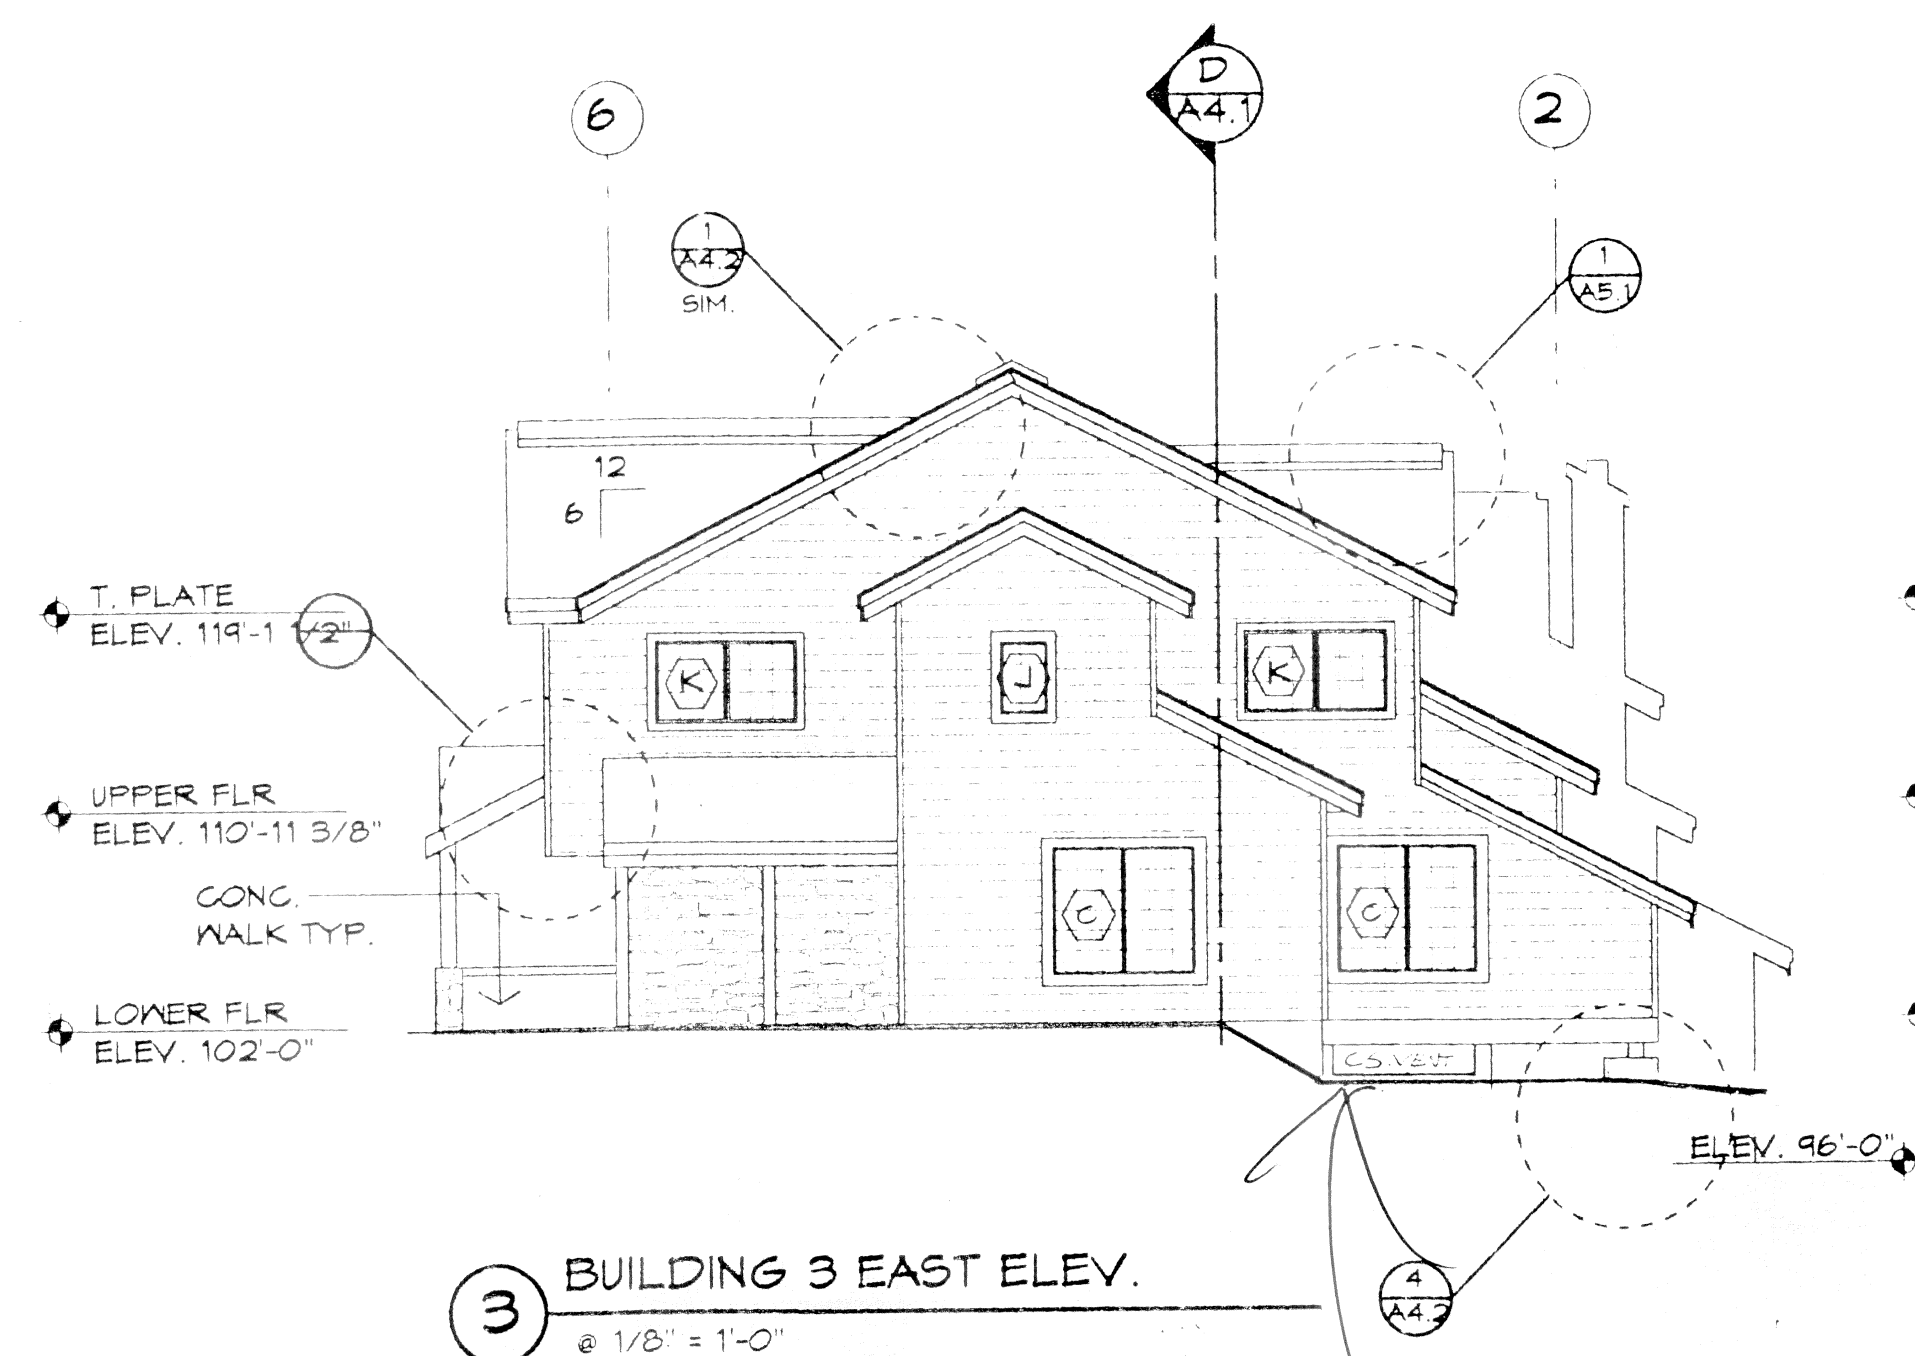

3 BUILDING 3 EAST ELEV.
@ 1/8" = 1'-0"



4 BUILDING 3 SOUTH ELEV.
@ 1/8" = 1'-0"

WATCH OUT