



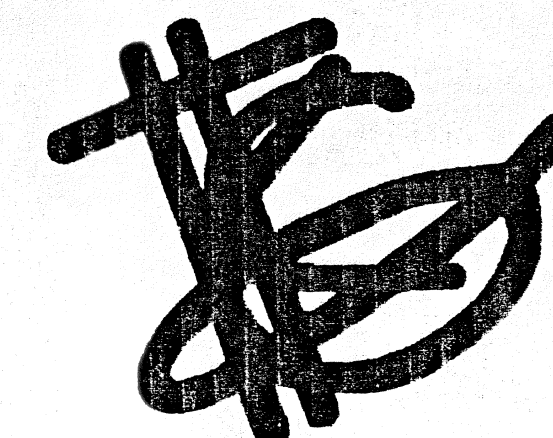

THEODORE K GUY
ASSOCIATES PC

ARCHITECTS AND
STRUCTURAL ENGINEERS

P.O. BOX 1640
23280 HWY. 82
BASALT, COLORADO 81621
PHONE (303) 927-3167
FAX (303) 927-4813

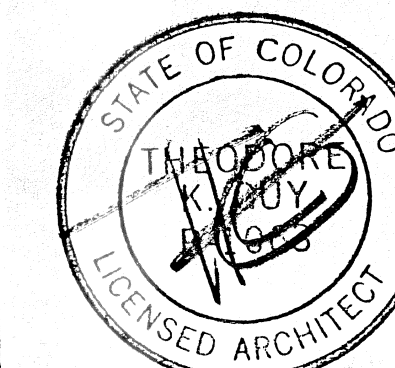

1
33
17
50 hrs.
70 2 min 25 hr.

106 3500 SFRAT
1350
3850
4142 x 65 LF
7992
8784

Decks
SSQW.

DATE	REMARKS
3-14-94	PERMIT SET
3-17-94	REVISED
3-29-94	REVISED
4-3-94	PERMIT SET

MOUNTAIN
HOUSING GROUP


LOT 640C
TELLURIDE MOUNTAIN VILLAGE

JOB #: 93184
DRAWN: CSL
CHECKED:
PRINTED: 3-10-94


SHEET TITLE:
ELEVATIONS

A3.5


COPYRIGHT
THEODORE K GUY ASSOCIATES PC

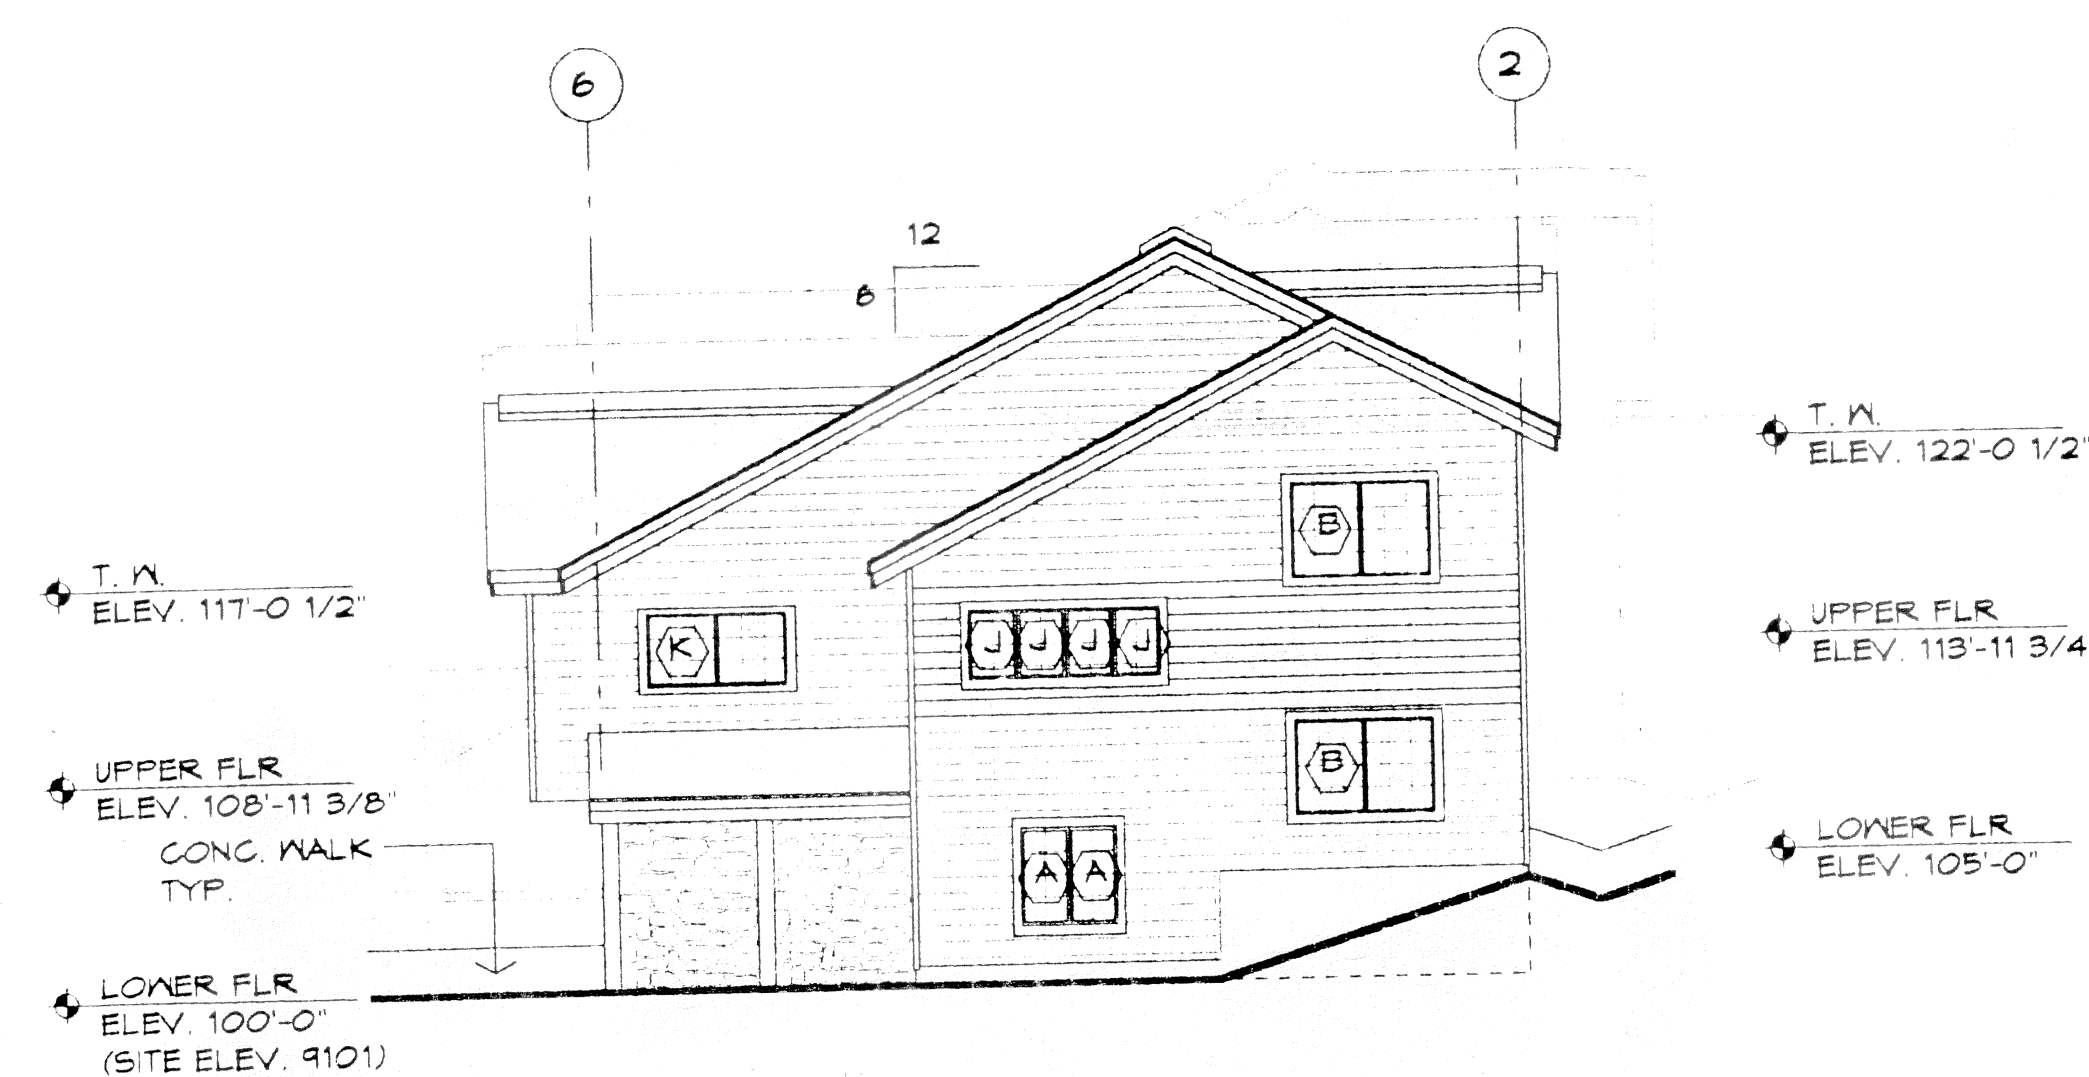

1 BUILDING 5 WEST ELEV.
@ 1/8" = 1'-0"

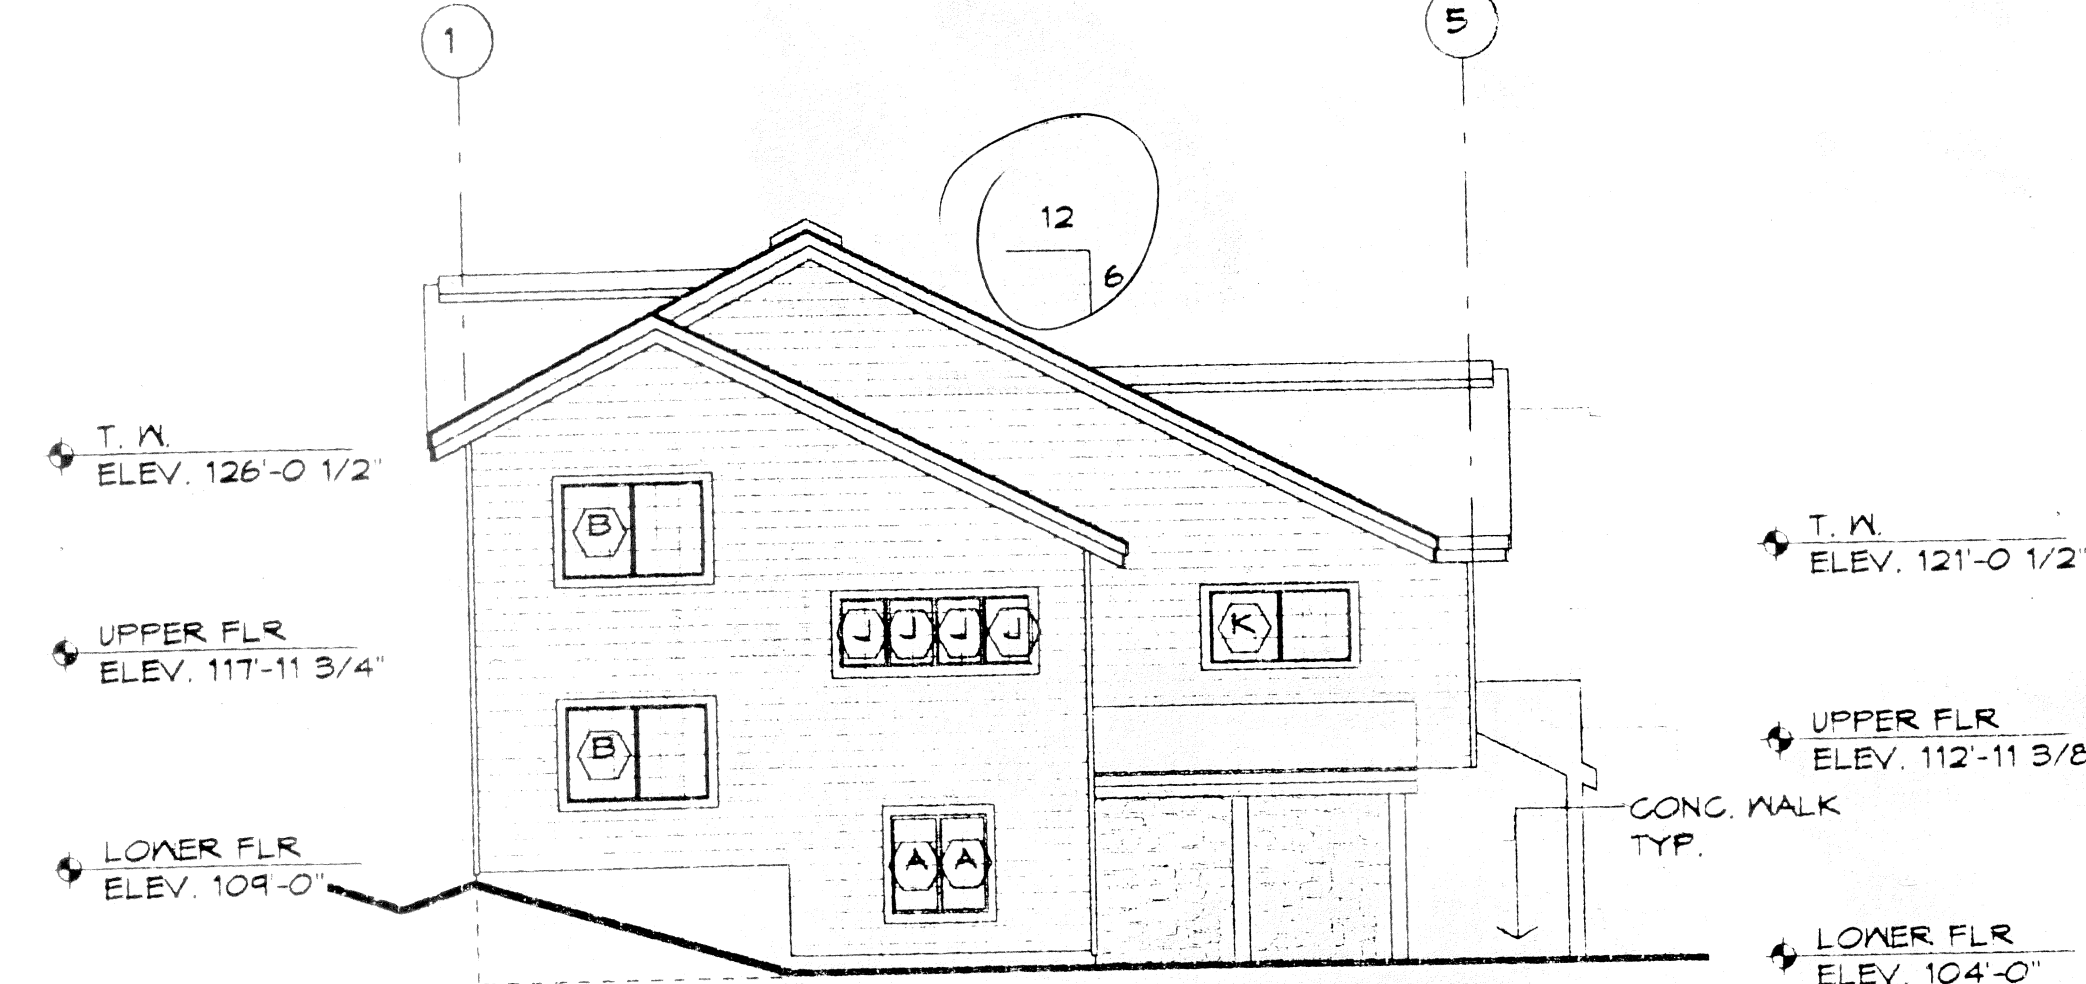

2 BUILDING 5 EAST ELEV.
@ 1/8" = 1'-0"

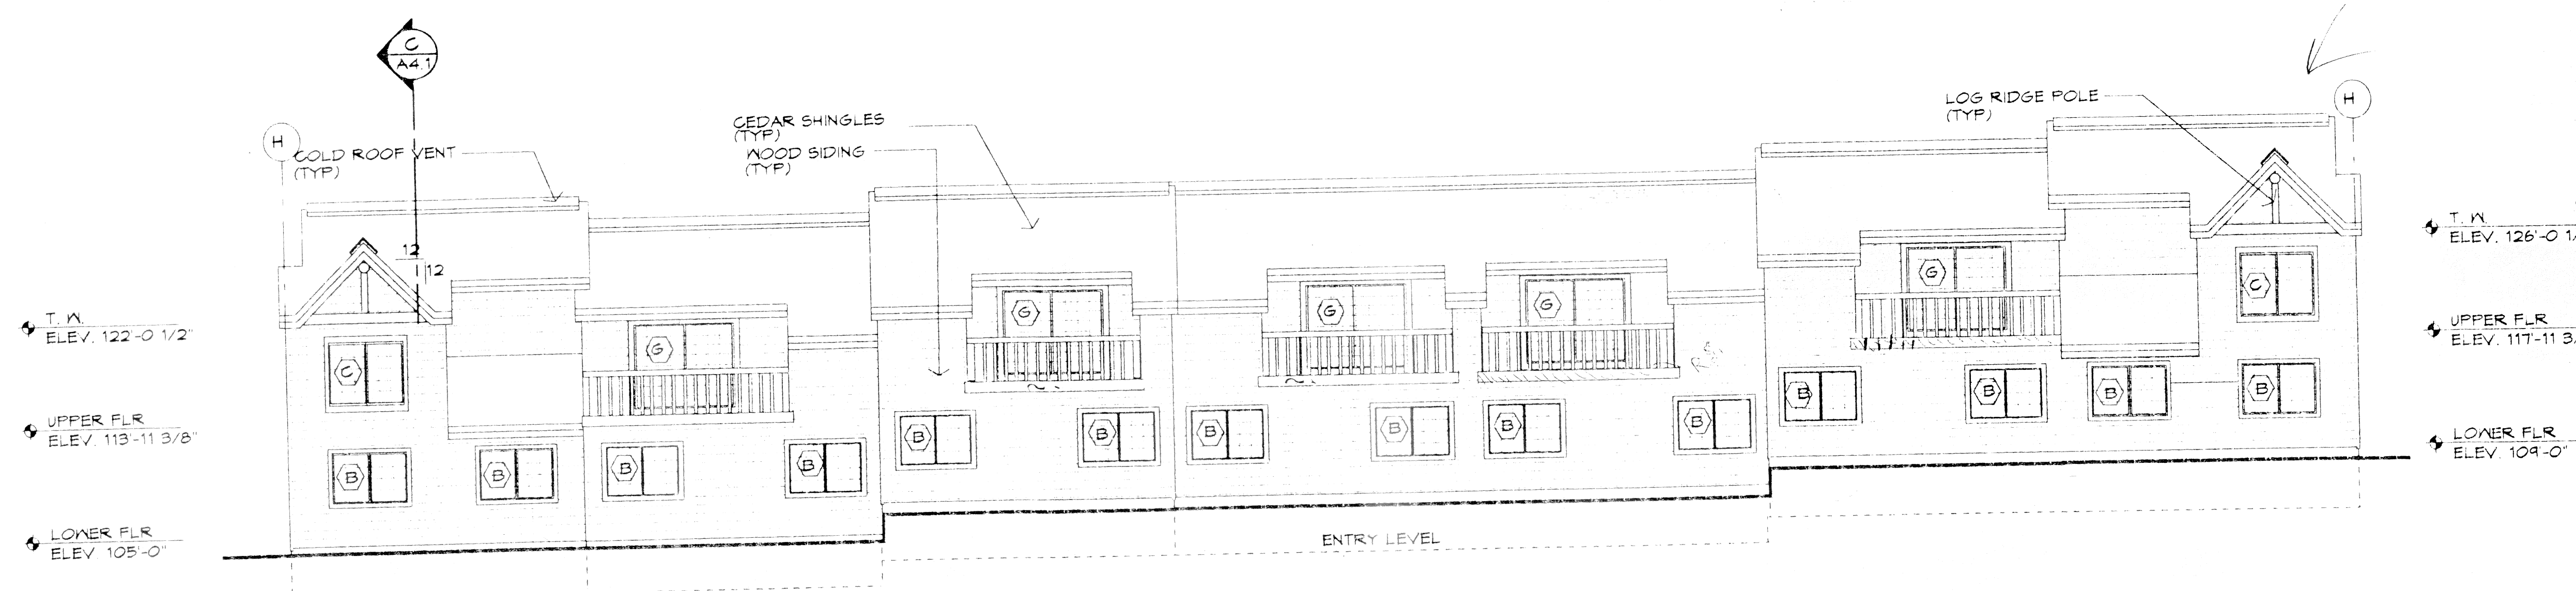

3 BUILDING 5 SOUTH ELEV.
@ 1/8" = 1'-0"



4 BUILDING 5 NORTH ELEV.
@ 1/8" = 1'-0"