



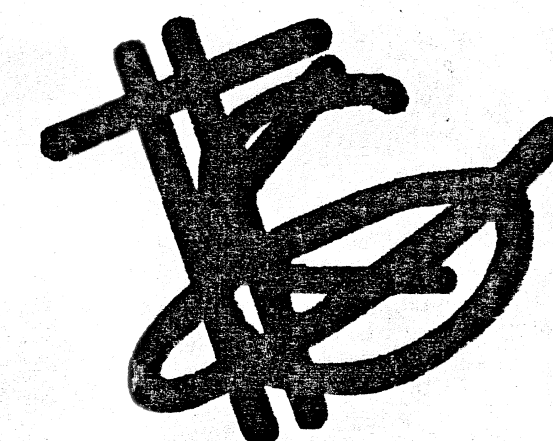

THEODORE K GUY
ASSOCIATES PC

ARCHITECTS AND
STRUCTURAL ENGINEERS

P.O. BOX 1640
23280 HWY. 82
BASALT, COLORADO 81621
PHONE (303) 921-3167
FAX (303) 921-4813

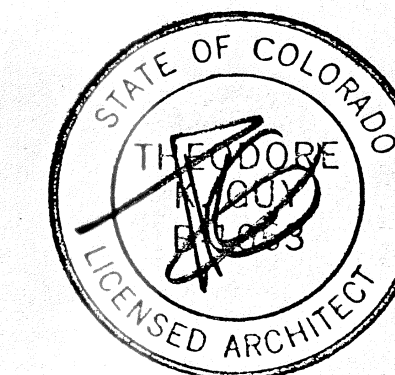

DATE 3-14-94 PERMIT SET
4-3-94 PERMIT SET

MOUNTAIN
HOUSING GROUP


LOT 640C
TELLURIDE MOUNTAIN VILLAGE

JOB #: 93184
DRAWN: CSL/DRD
CHECKED:
PRINTED: 3-9-94


SHEET TITLE:
SECTIONS

A4.1


COPYRIGHT
THEODORE K GUY ASSOCIATES PC

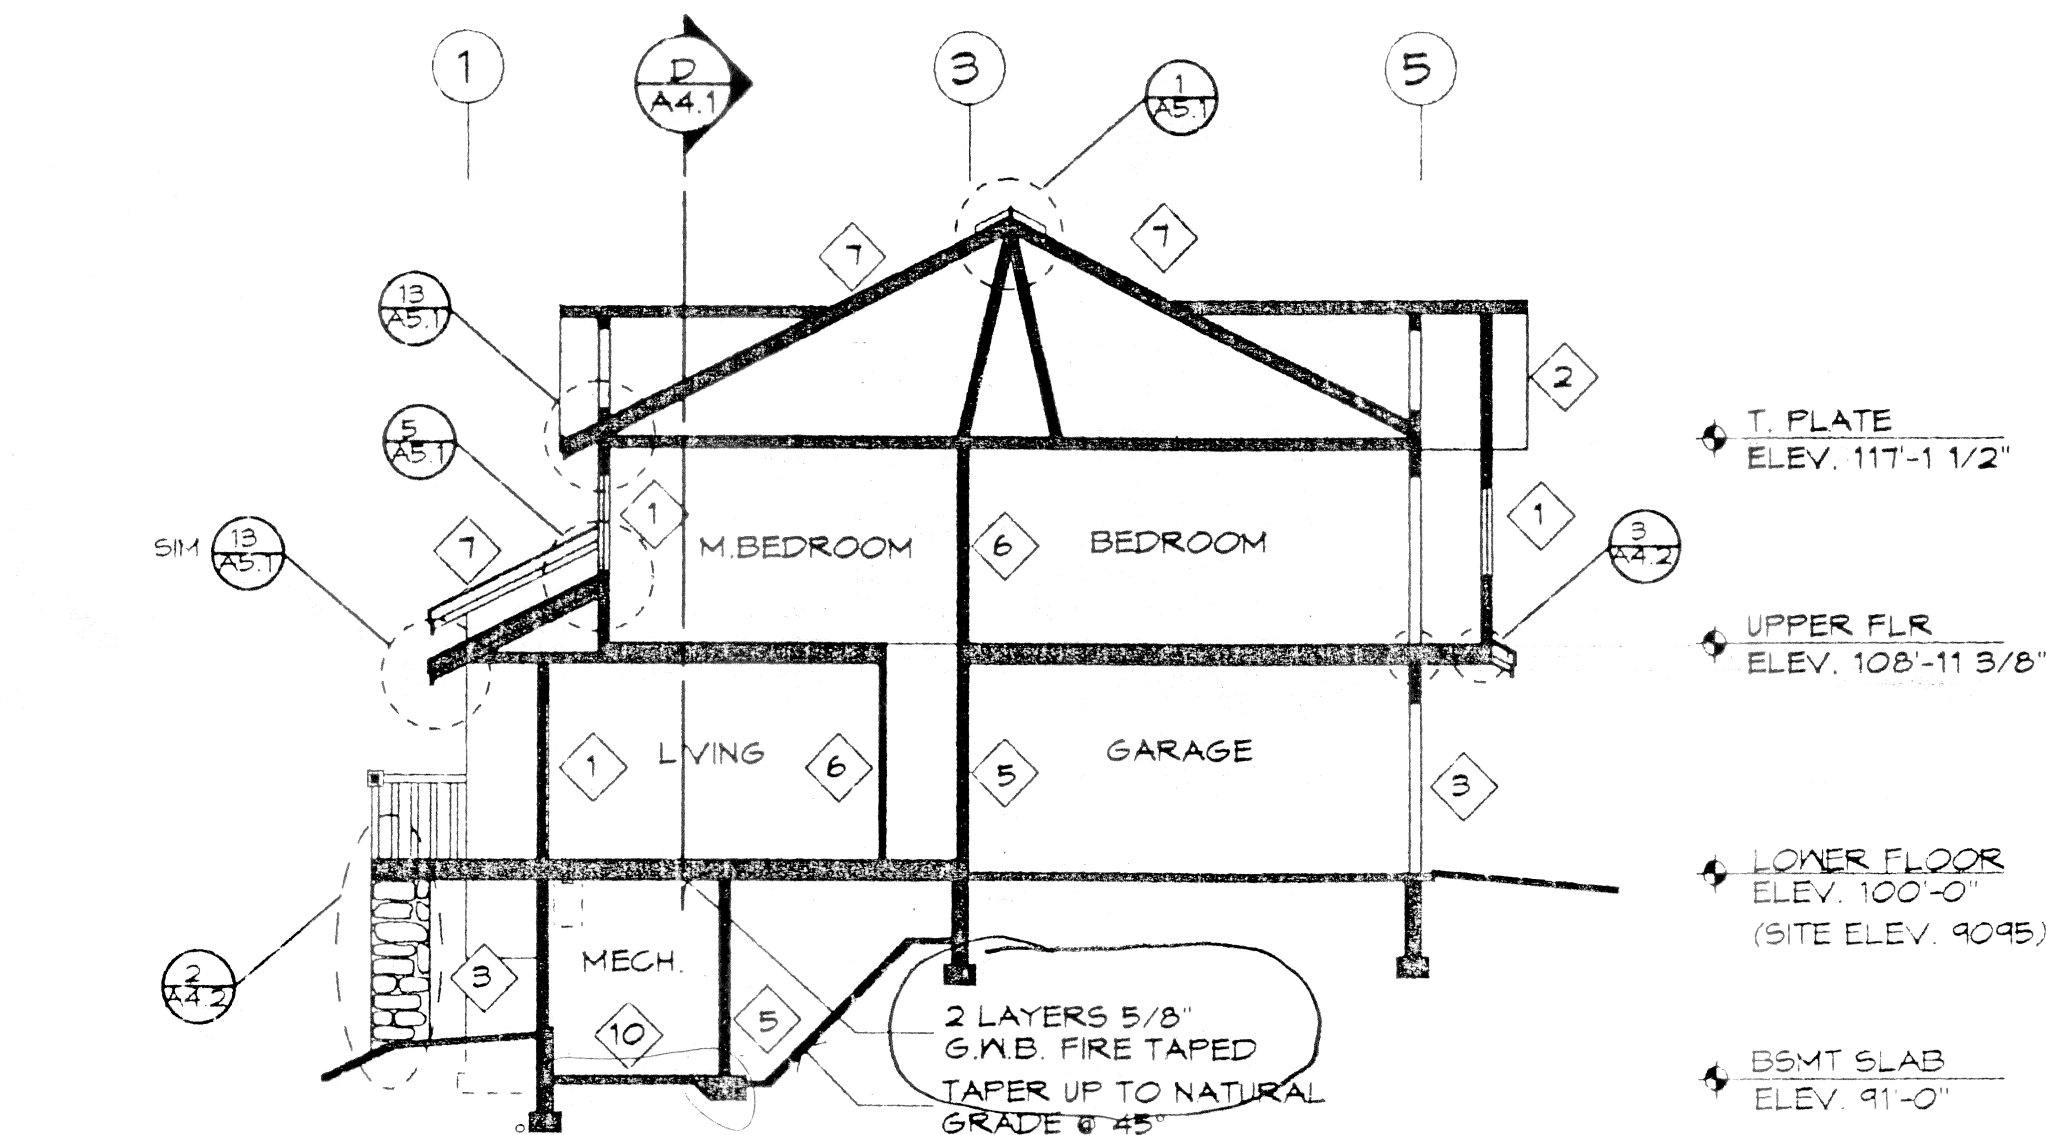


A TYP. SECTION @ UNIT TYPE ONE
@ 1/8" = 1'-0"

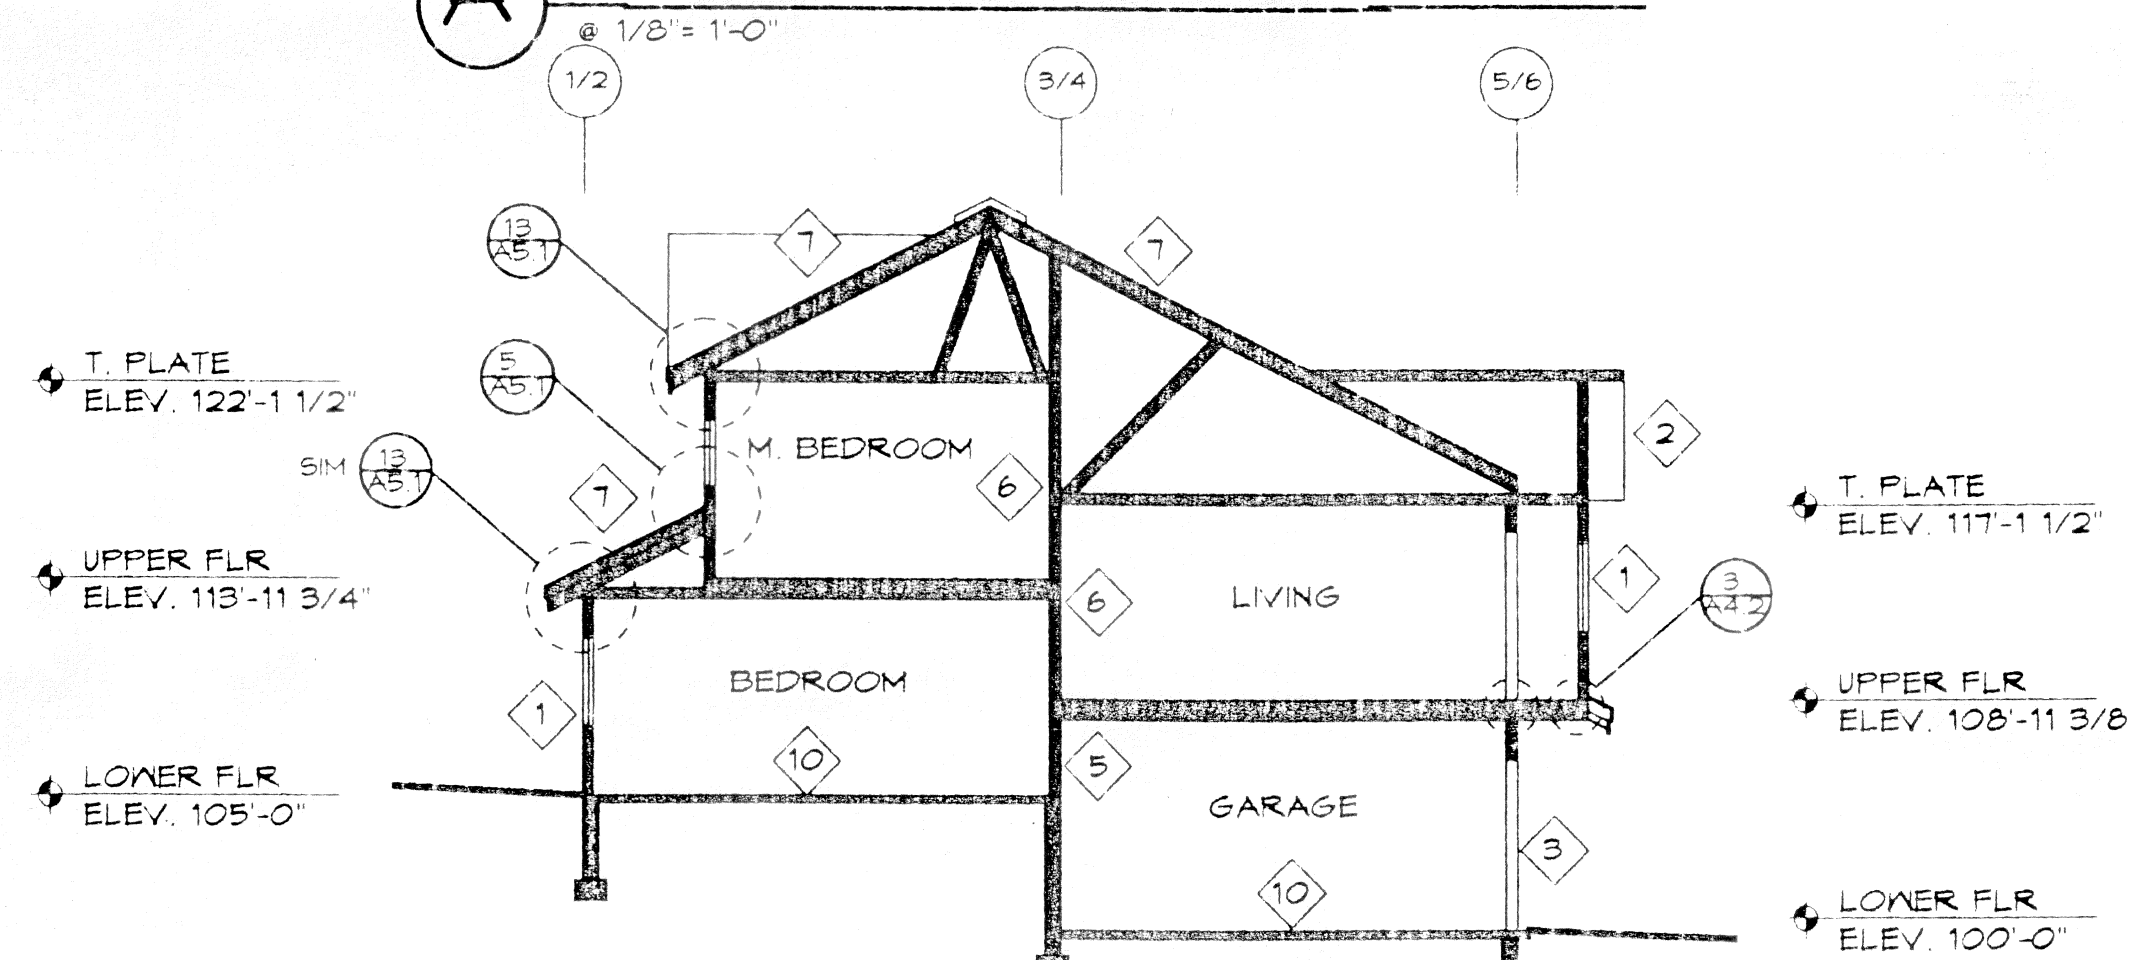


C TYP. SECTION @ UNIT TYPE THREE
@ 1/8" = 1'-0"

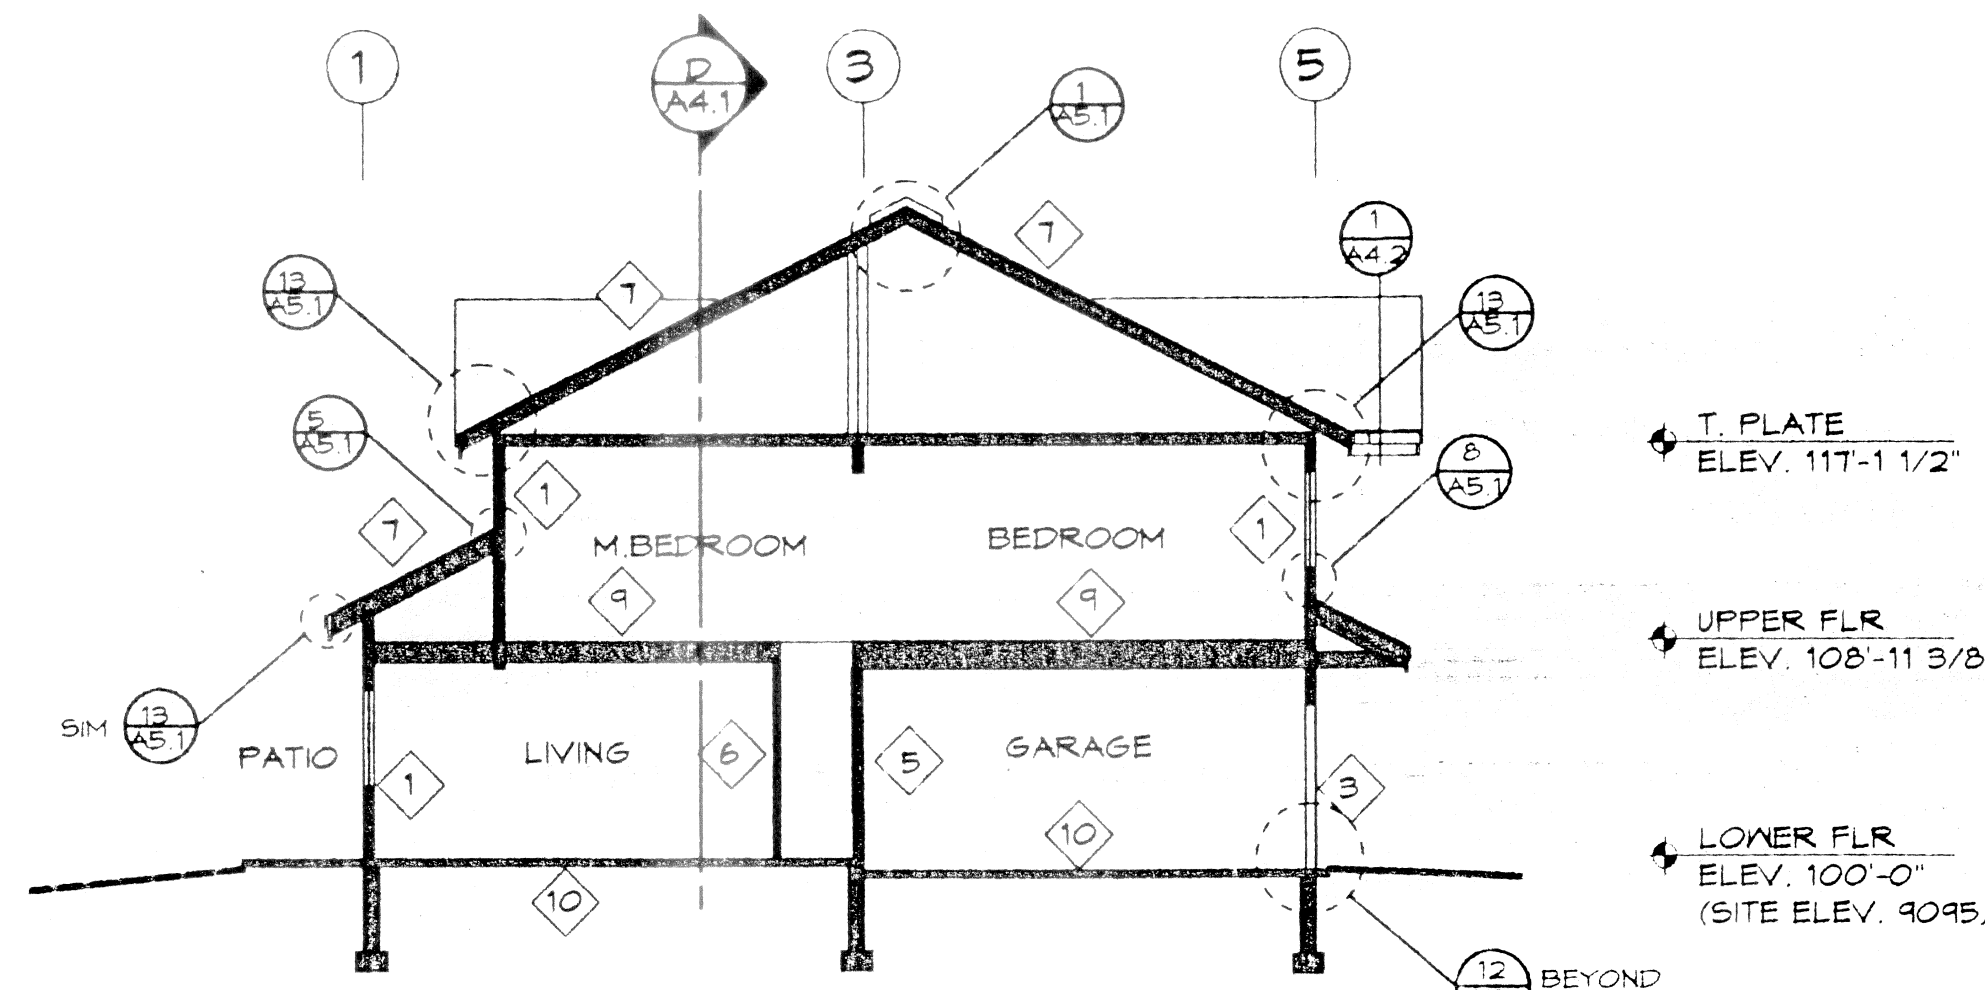


B TYP. BUILDING @ UNIT TYPE ONE
@ 1/8" = 1'-0"

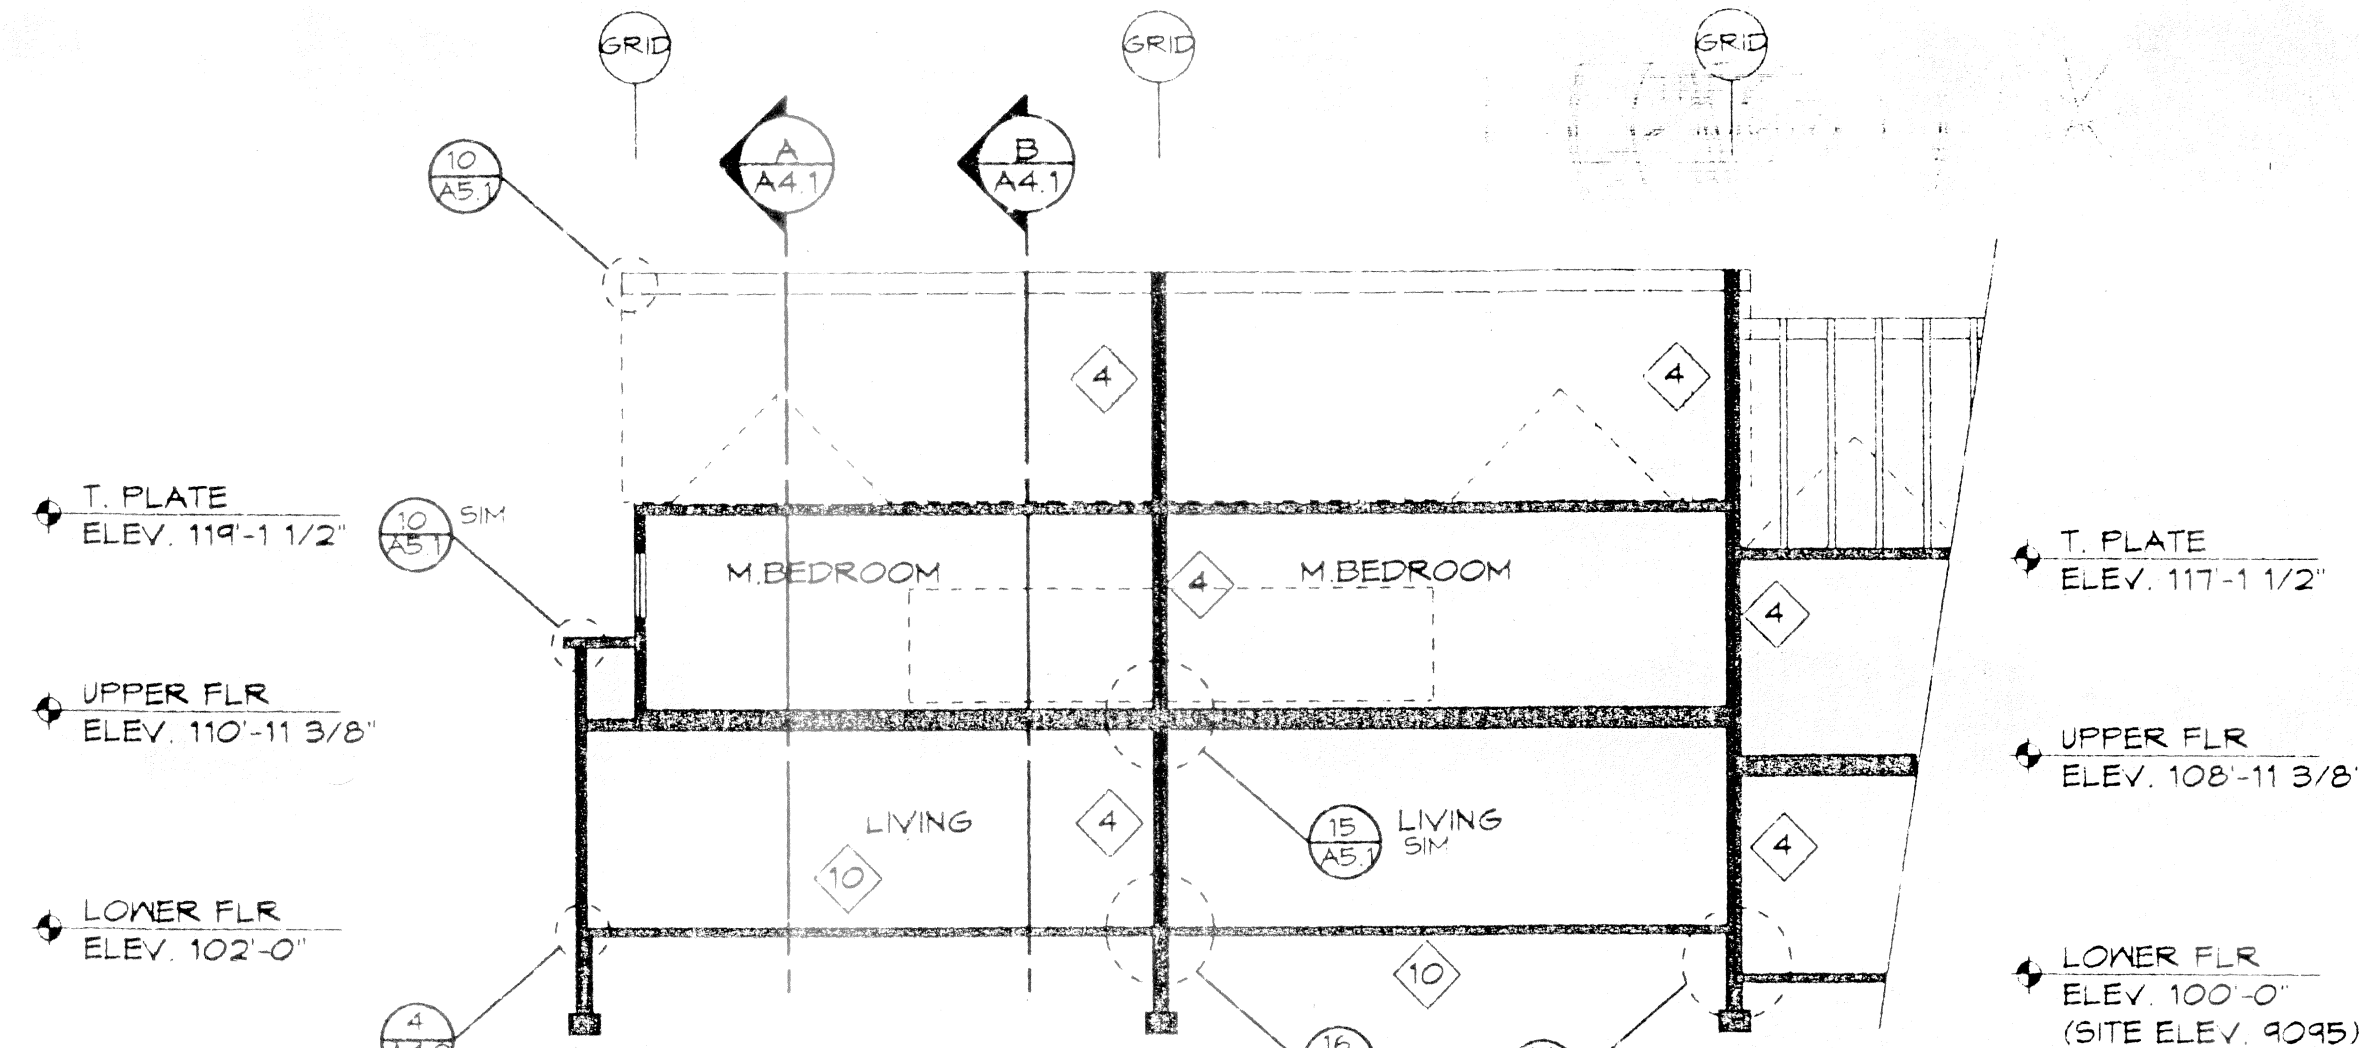


D TYP. SECTION @ UNIT TYPE ONE
@ 1/8" = 1'-0"

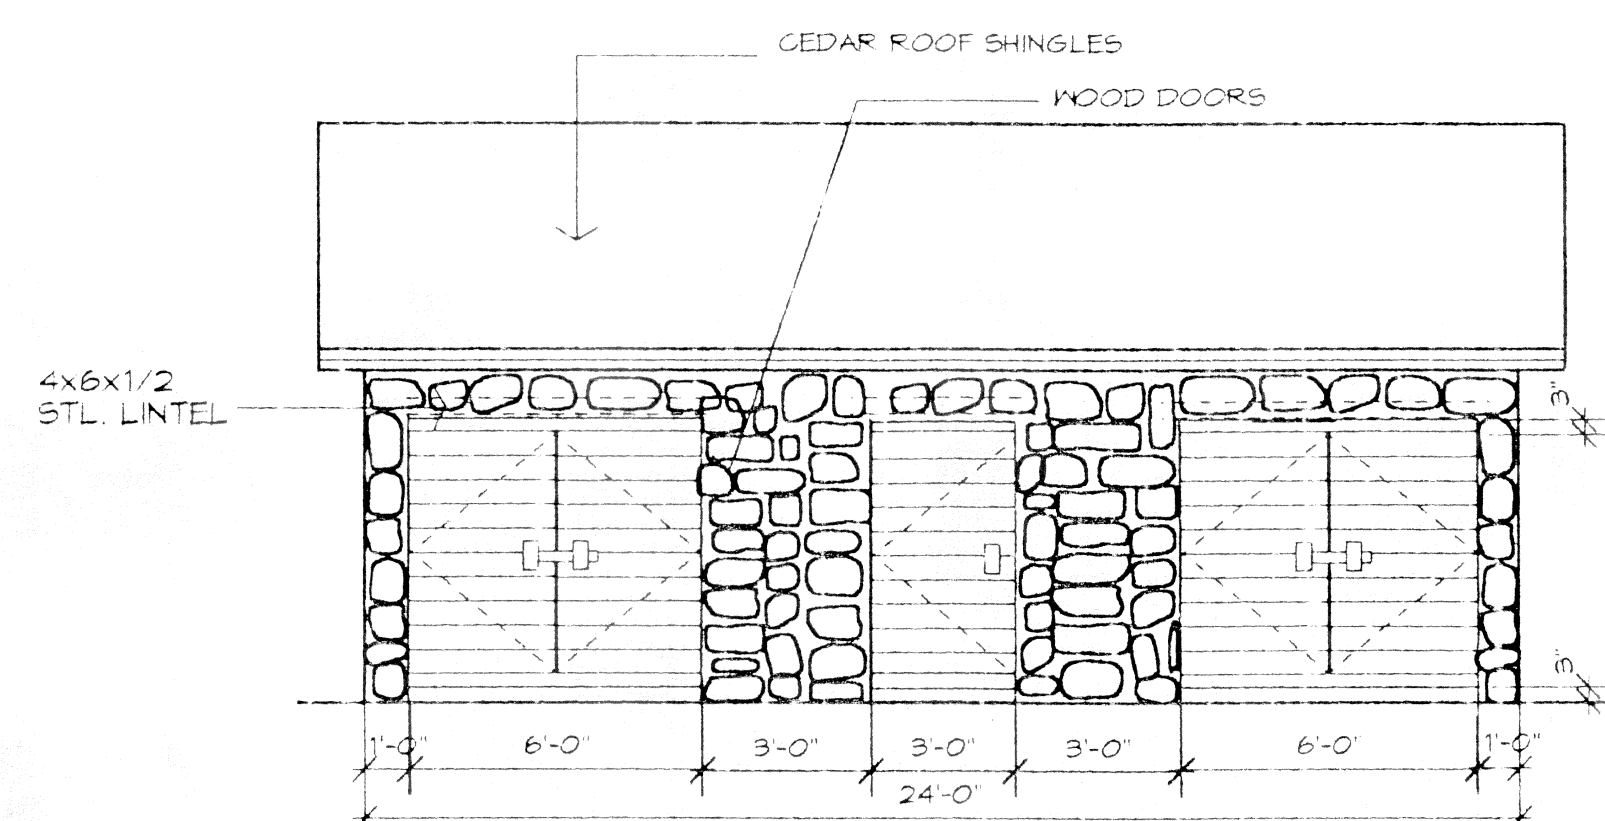

TRASH ENCLOSURE - FRONT ELEV.
@ 1/4" = 1'-0"

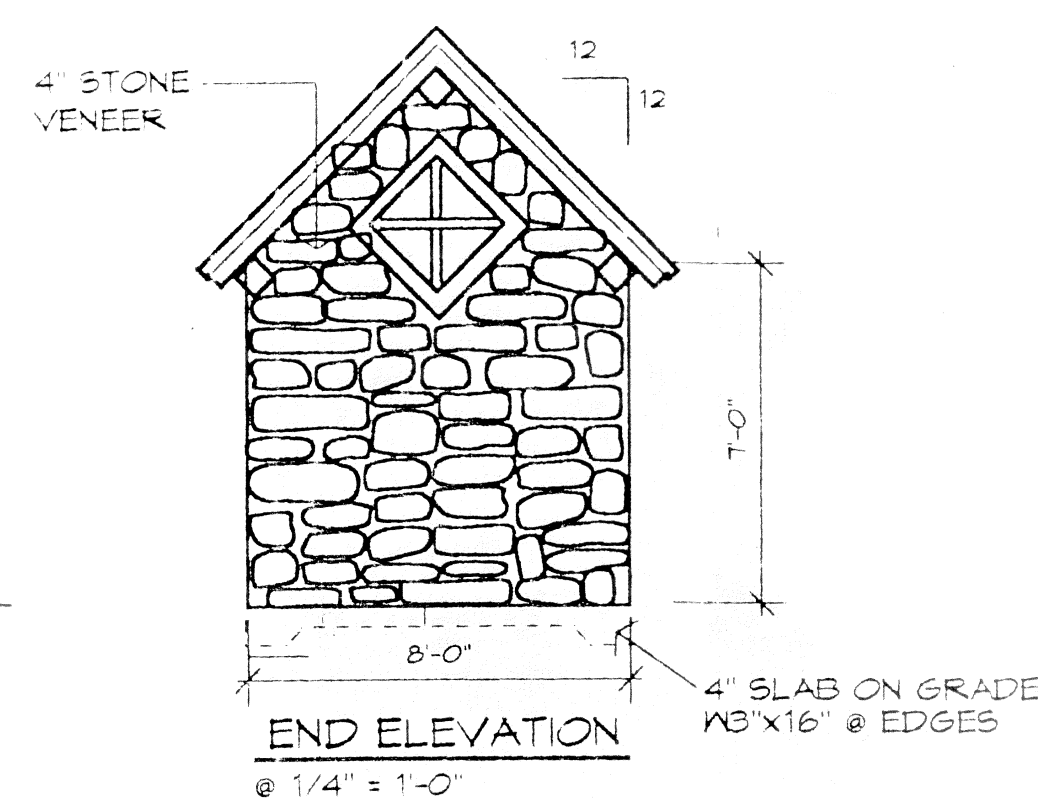

END ELEVATION
@ 1/4" = 1'-0"

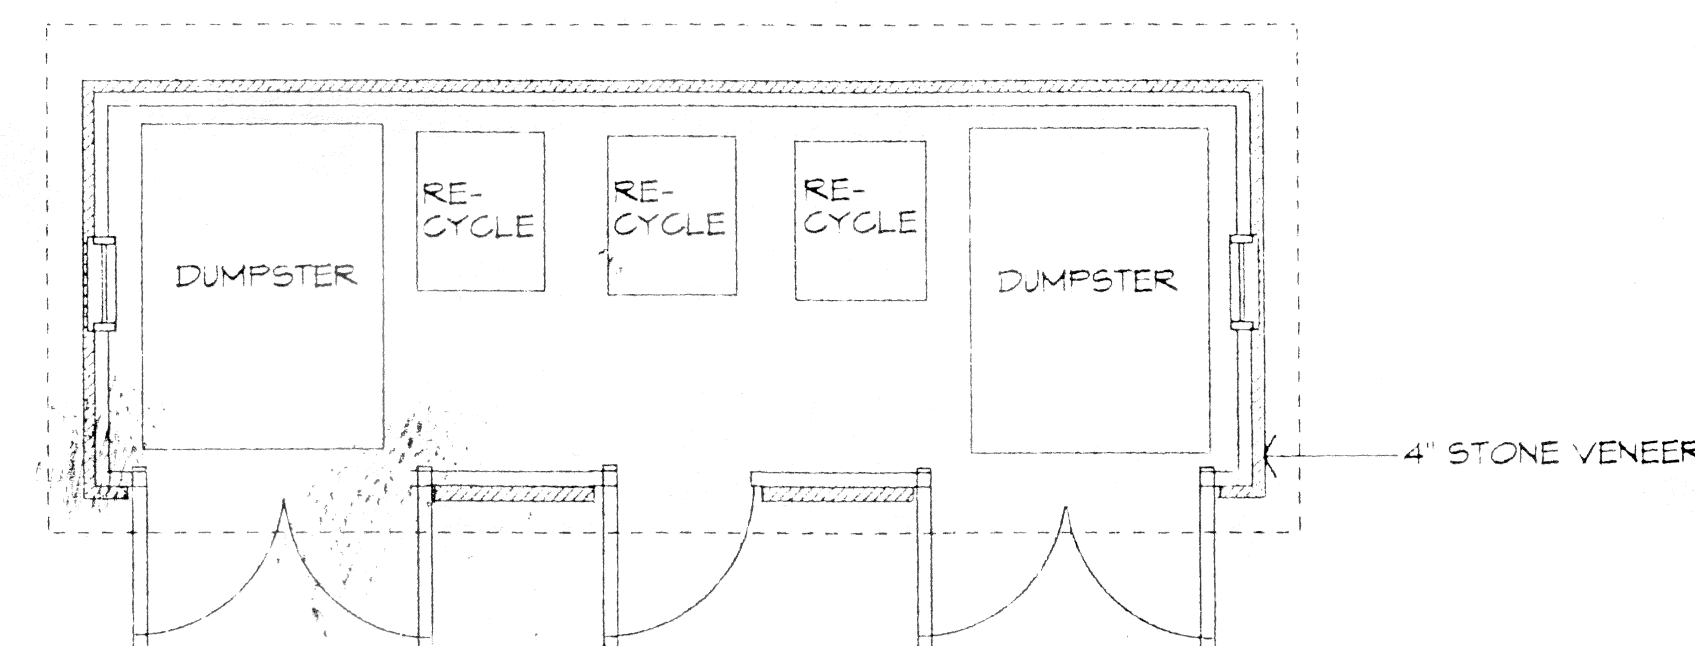

TRASH ENCLOSURE - PLAN
@ 1/4" = 1'-0"