


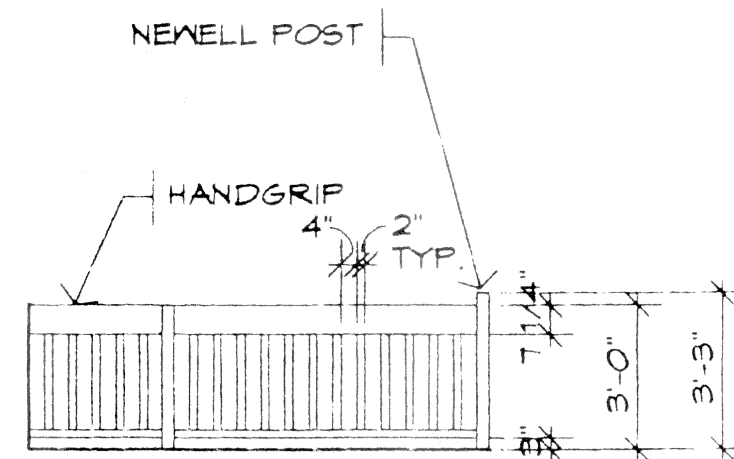
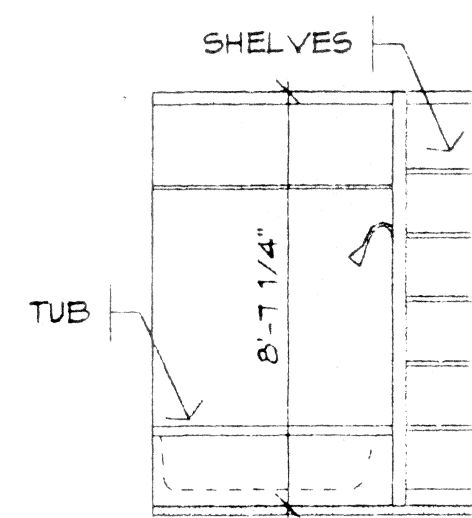
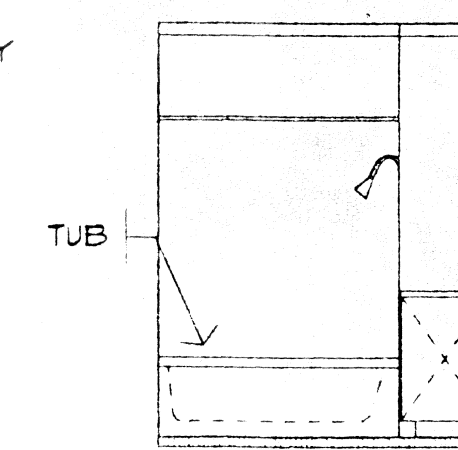
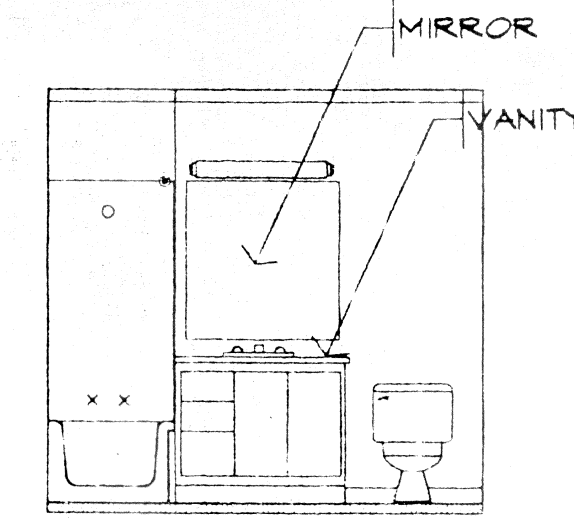
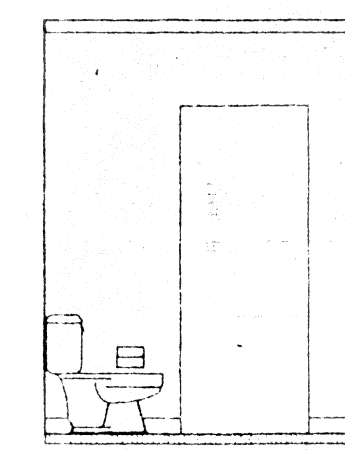


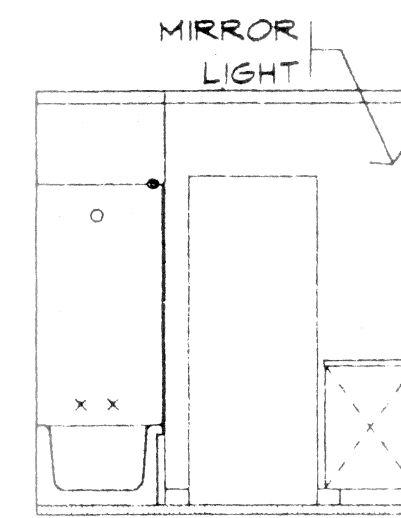


1 UPPER LEVEL END UNIT
HANDRAIL BLDGS 1-4
@ 1/4" = 1'-0"

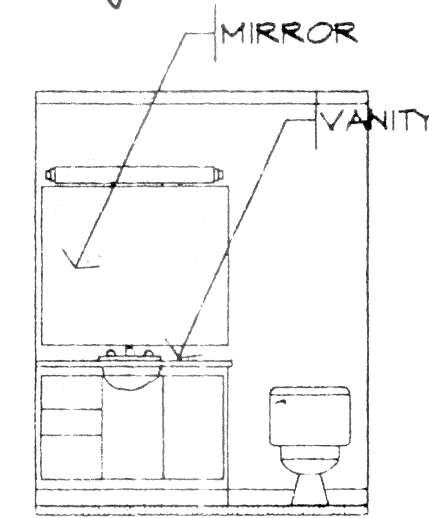


2 NORTH
3 EAST/WEST
BATH 1 TYP. UNIT (BLDGS 1-4)
@ 1/4" = 1'-0"

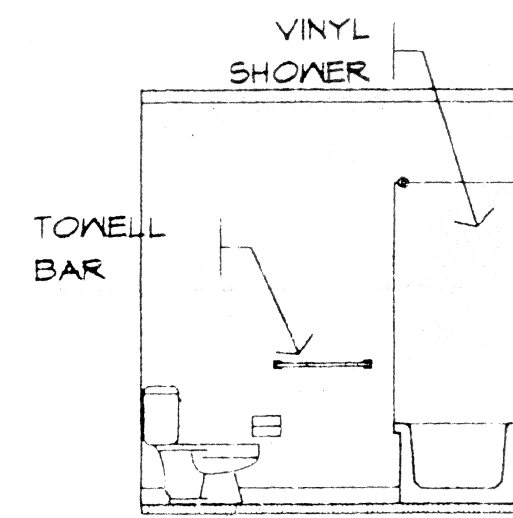







6 NORTH
7 WEST/EAST
8 SOUTH
MASTER BATH TYP. UNIT (BLDGS 1-4)
@ 1/4" = 1'-0"

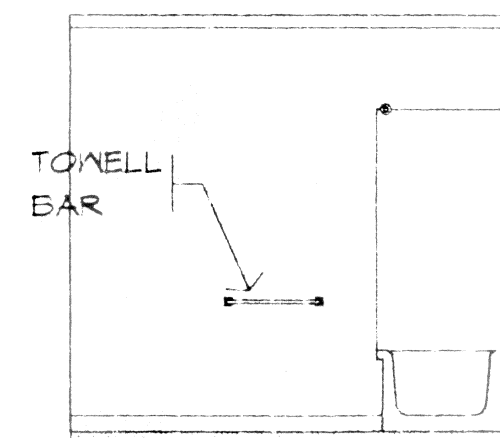


9 EAST/WEST
(CONT.)

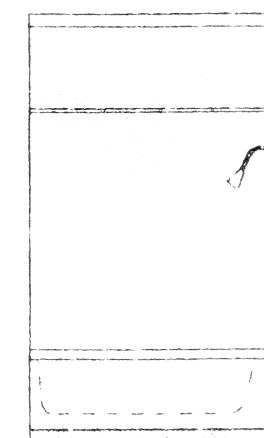


10 NORTH
11 WEST/EAST
BATH 1 END UNIT (BLDGS 1-4)
@ 1/4" = 1'-0"

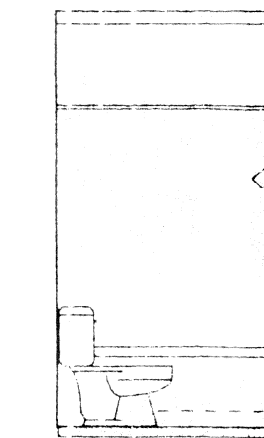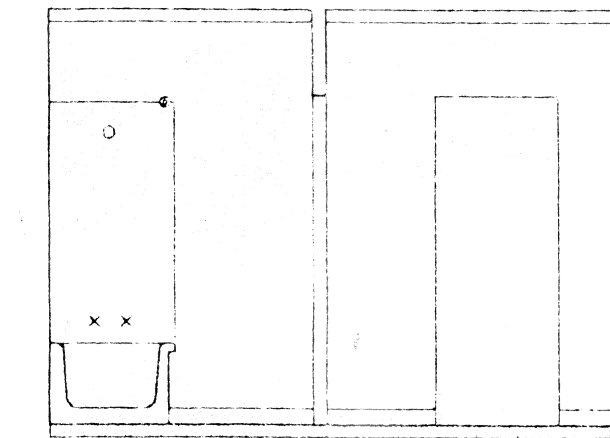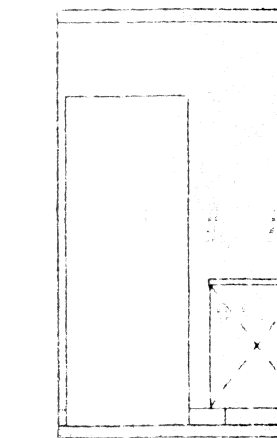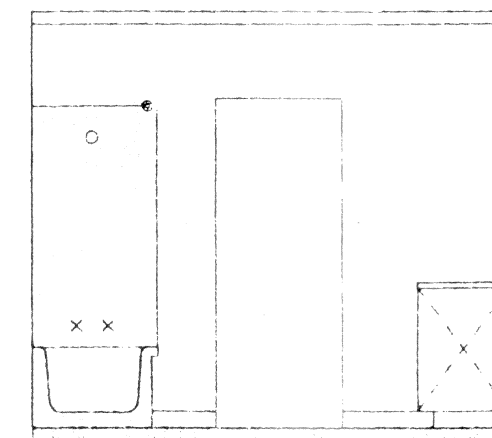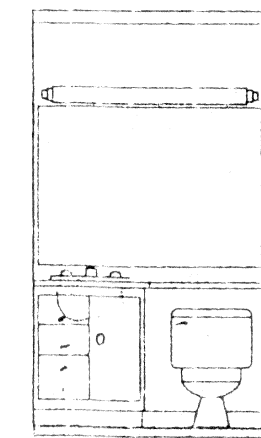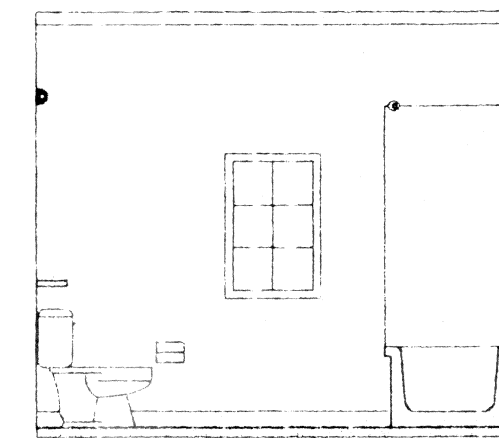





14 NORTH
15 WEST/EAST
16 SOUTH
MASTER BATH TYP. UNIT (BLDGS 1-4)
@ 1/4" = 1'-0"

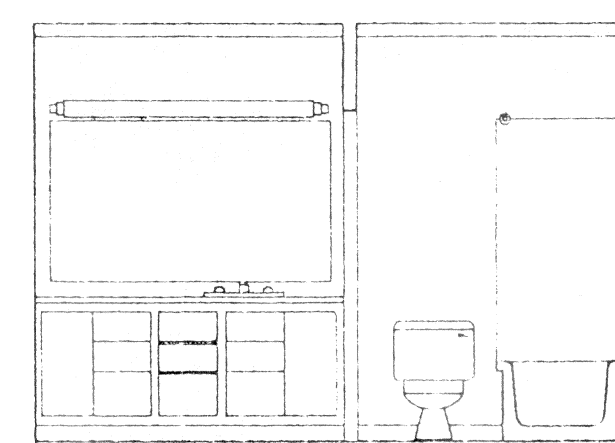





17 EAST/WEST
(CONT.)

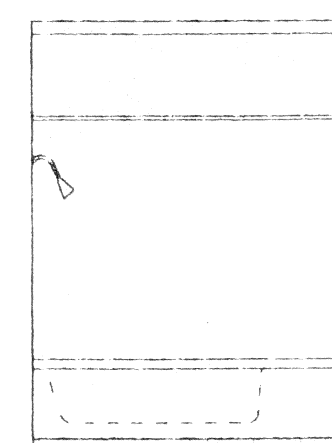





18 NORTH
19 WEST/EAST
MASTER BATH TYP. UNIT (BLDG 5)
@ 1/4" = 1'-0"

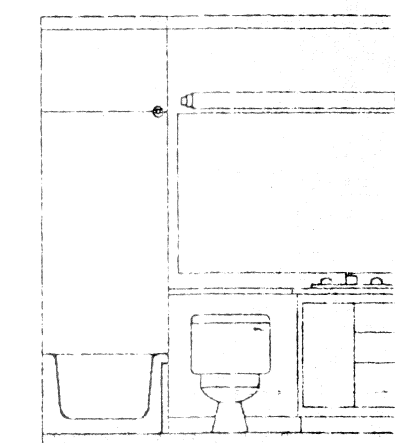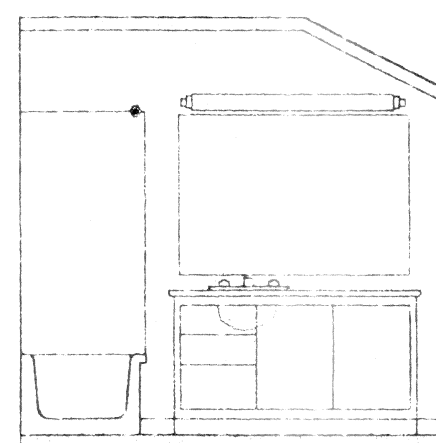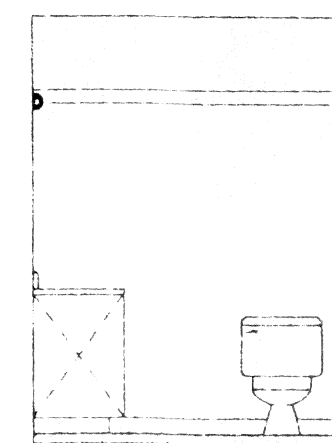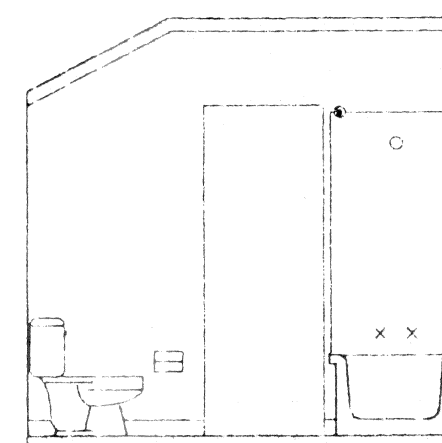





22 NORTH
23 WEST/EAST
BATH 1 TYP. UNIT (BLDG 5)
@ 1/4" = 1'-0"

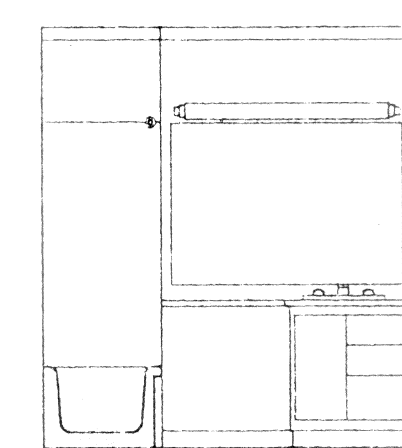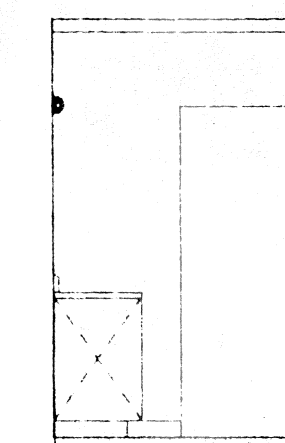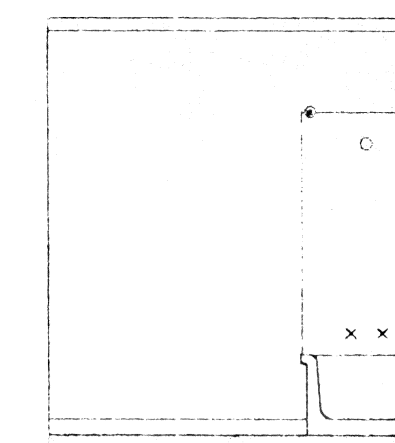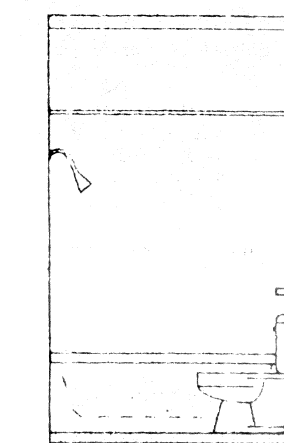

26 NORTH
27 WEST/EAST
28 SOUTH
29 EAST/WEST
BATH 1 END UNIT (BLDG 5)
@ 1/4" = 1'-0"

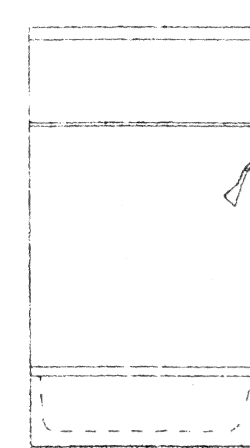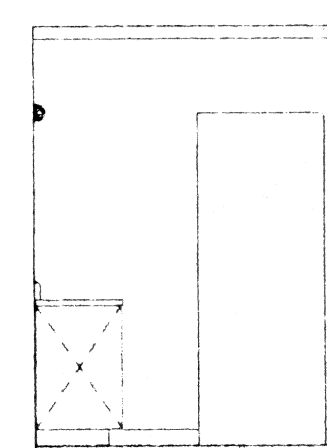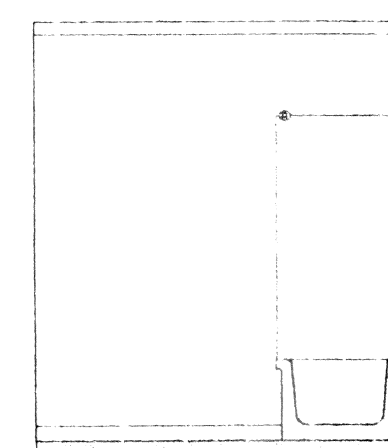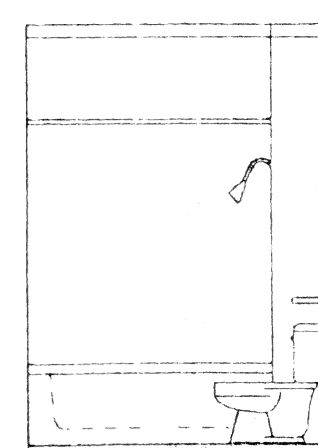


30 NORTH
31 WEST/EAST
32 SOUTH
33 EAST/WEST
MASTER BATH END UNIT (BLDG 5)
@ 1/4" = 1'-0"

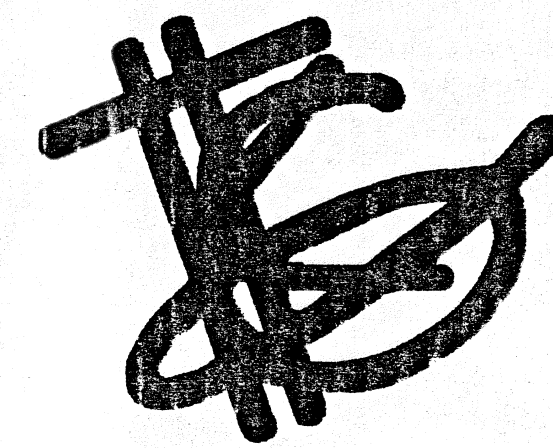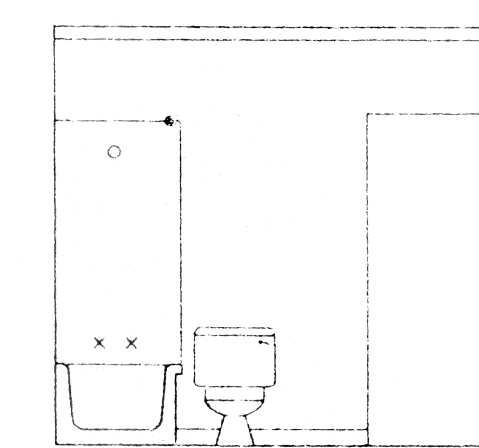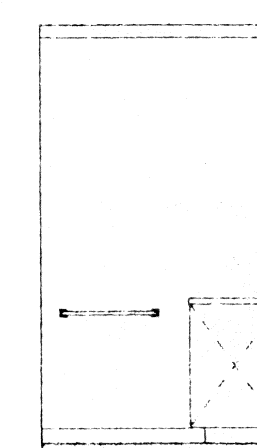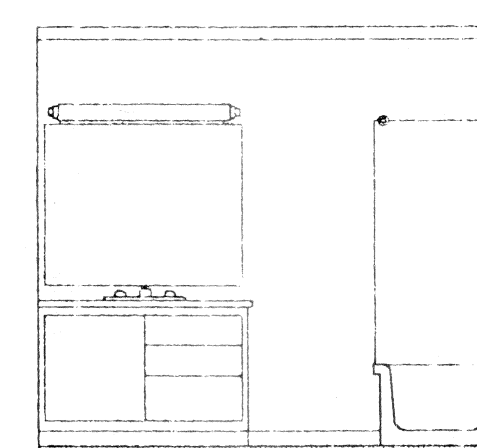

THEODORE K GUY
ASSOCIATES PC

ARCHITECTS AND
STRUCTURAL ENGINEERS

P.O. BOX 1640
23250 HWY. 82
BASALT, COLORADO 81621
PHONE (303) 927-3161
FAX (303) 927-4813

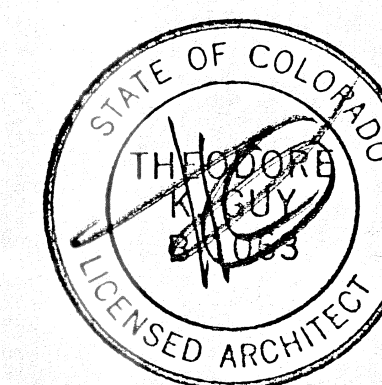

DATE 4-3-94
REMARKS PERMIT SET

MOUNTAIN
HOUSING GROUP

LOT 640C
TELLURIDE MOUNTAIN VILLAGE

JOB #: 93184
DRAWN: LCO
CHECKED:
PRINTED: 4-1-94

SHEET TITLE:
INTERIOR ELEVATIONS

A4.4

COPYRIGHT
THEODORE K GUY ASSOCIATES PC